



LOCATION PLAN 1:1250@A1

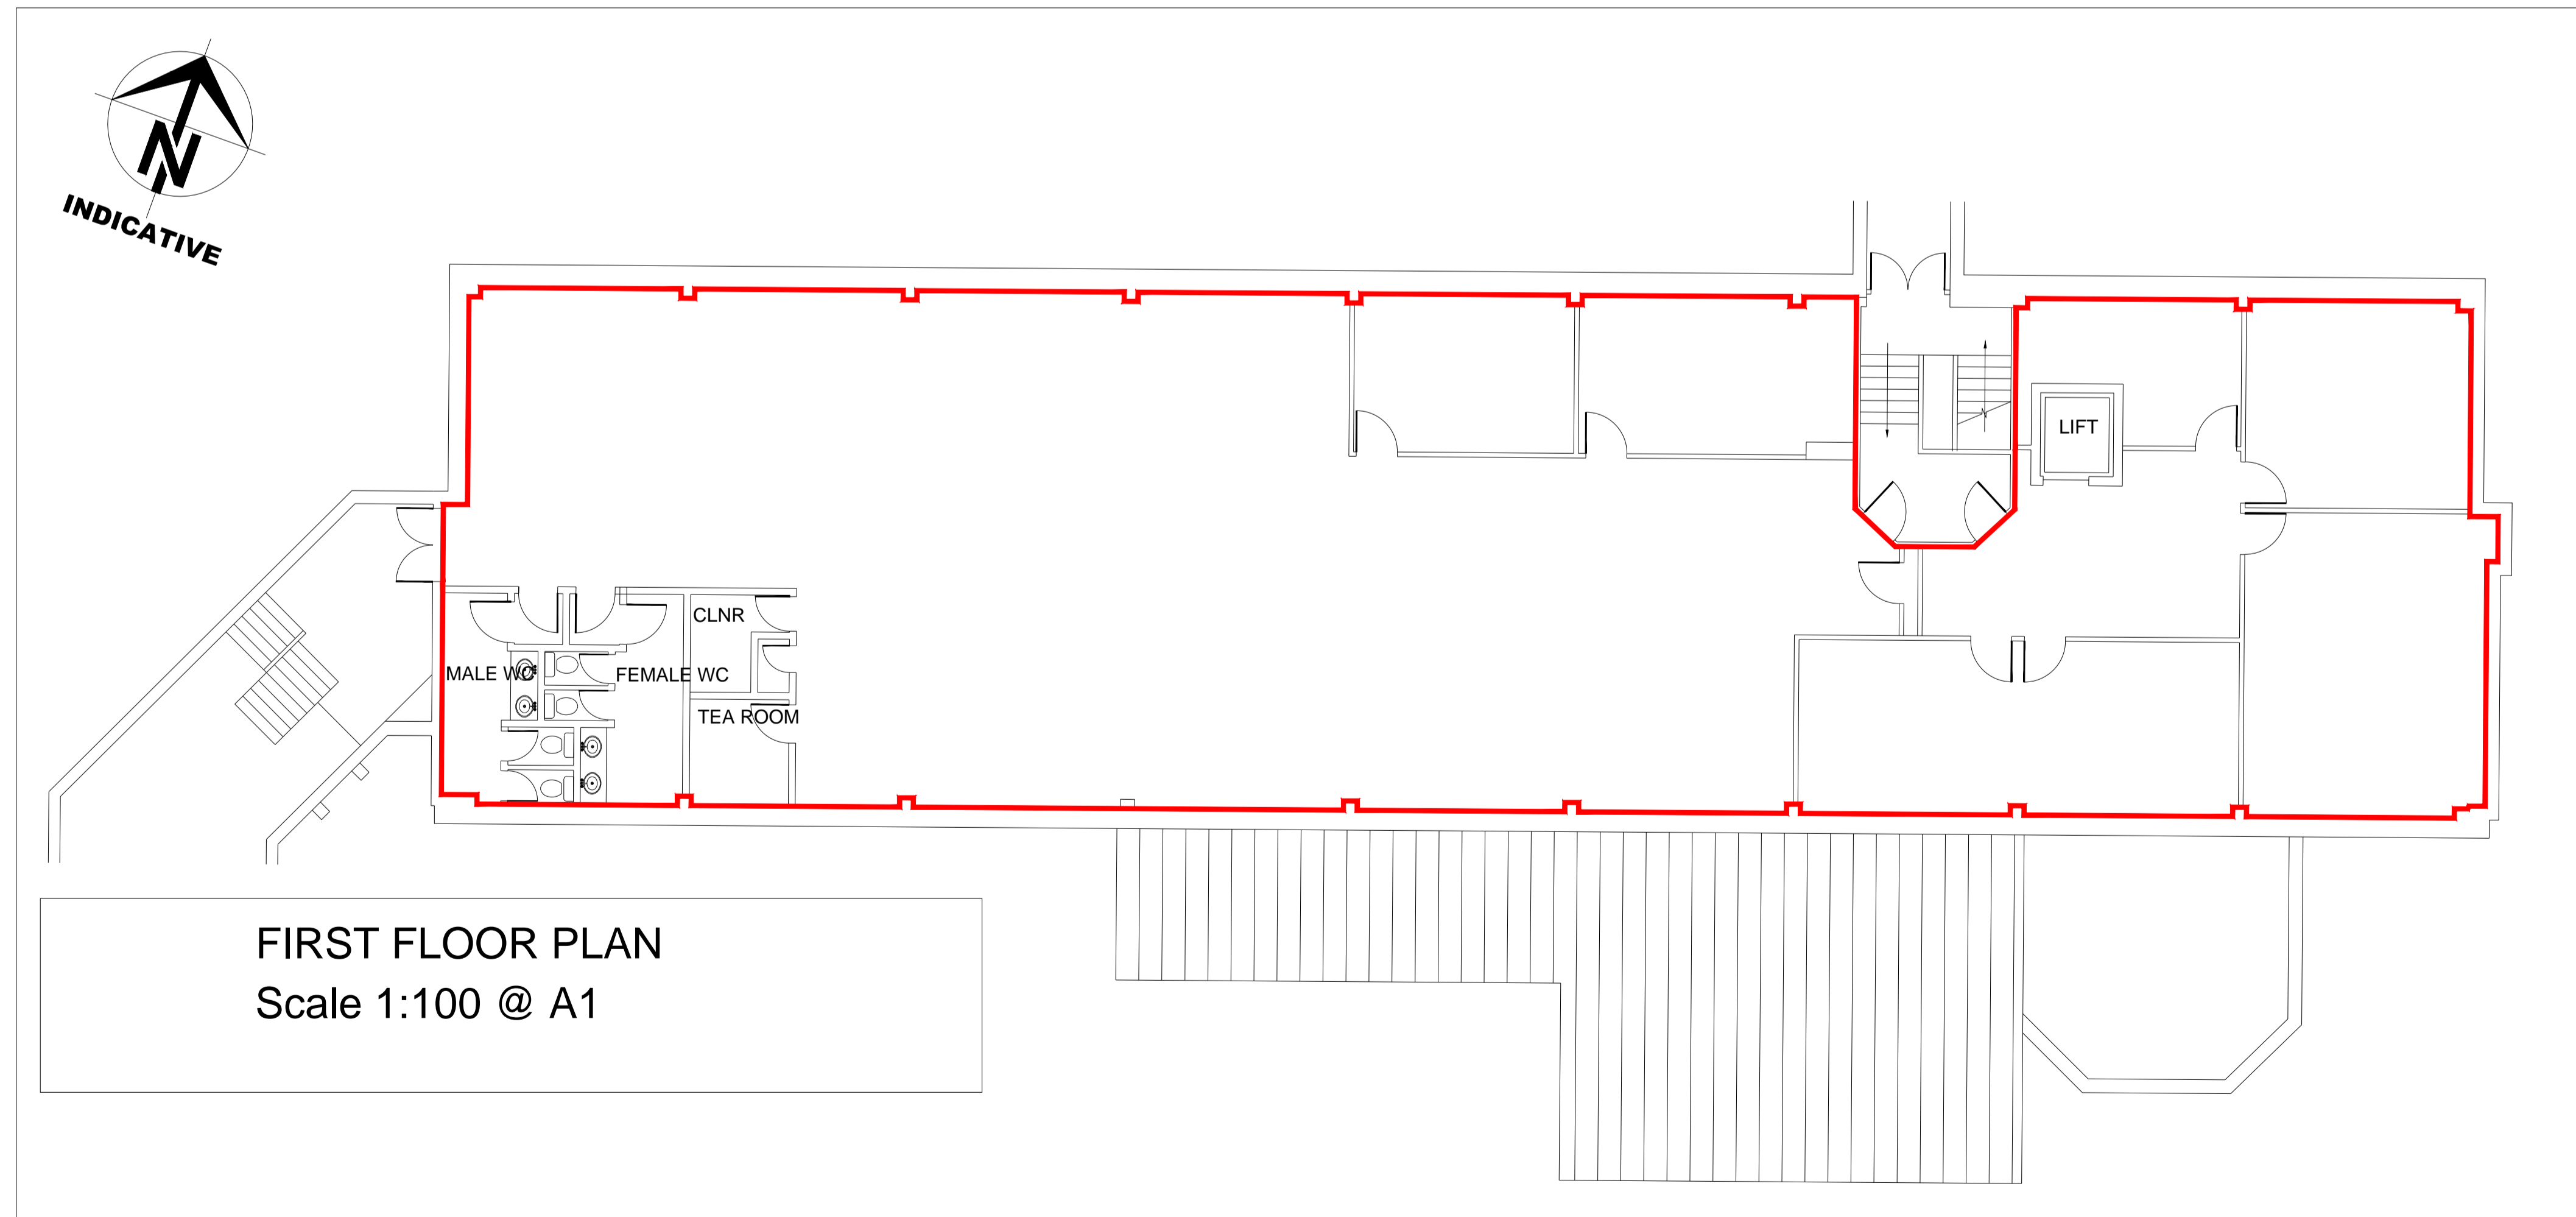

FIRST FLOOR PLAN
Scale 1:100 @ A1

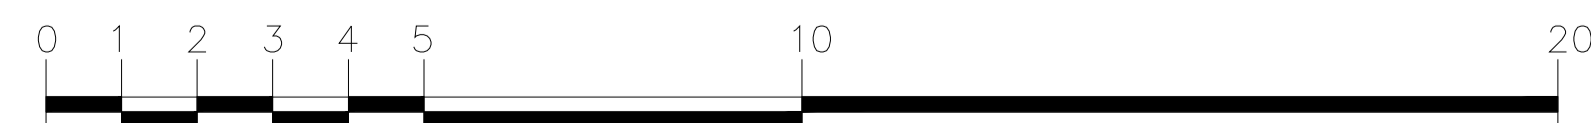

© CSL SURVEYS(STEVENAGE) LTD COPYRIGHT NOT TO BE REPRODUCED WITHOUT PERMISSION



CSL SURVEYS (STEVENAGE) LTD
16 LEYDEN ROAD, STEVENAGE,
HERTFORDSHIRE, SG1 2BP
TEL: (01438) 728 441 FAX: (01438) 742 435
email: mail@cslsurveys.com
http://www.cslsurveys.com

Project
ASH HOUSE
WOODLANDS BUSINESS PARK
LINWOOD, MILTON KEYNES

Title
FIRST FLOOR PLAN

Client
COLLIERS INTERNATIONAL

Project No	Revision	Dwg No.
00819X/Ash	F0	1 of 1
Plot Scale	Sheet Size	Date
1:100	A1	August 2019