

Dimensions and areas to be checked
on site



Scale 1:100

EXISTING FLAT ROOF

New enlarged
window

New window to
replace existing door

New window

BEDROOM 1

BATHROOM

BEDROOM 2

FLAT 2 2 bed, 3 persons
68sq.m

KITCHEN

BATHROOM

FLAT 1
1bed, 2 persons
50sq.m

KITCHEN

LOUNGE

BEDROOM

Existing staircase
and enclosure

LOUNGE

LEWIS
PATTEN

CHARTERED
ARCHITECTS

www.lewis-patten.co.uk

Hillyfield, Dykes Chase, Maldon, Essex. CM9 6HP
Tel: 01992 500234 email lp@lewis-patten.co.uk

RIBA Chartered Practice. Lewis Patten Ltd. Company Registered in England no. 7040814

Subject

42 High St.
Barnstaple
First Floor Plan
As Proposed

Scale

1:100

Date


Nov 2020

Drawing Number


1670/A4/10

drg. path:

Dimensions and areas to be checked
on site

 

Scale 1:100

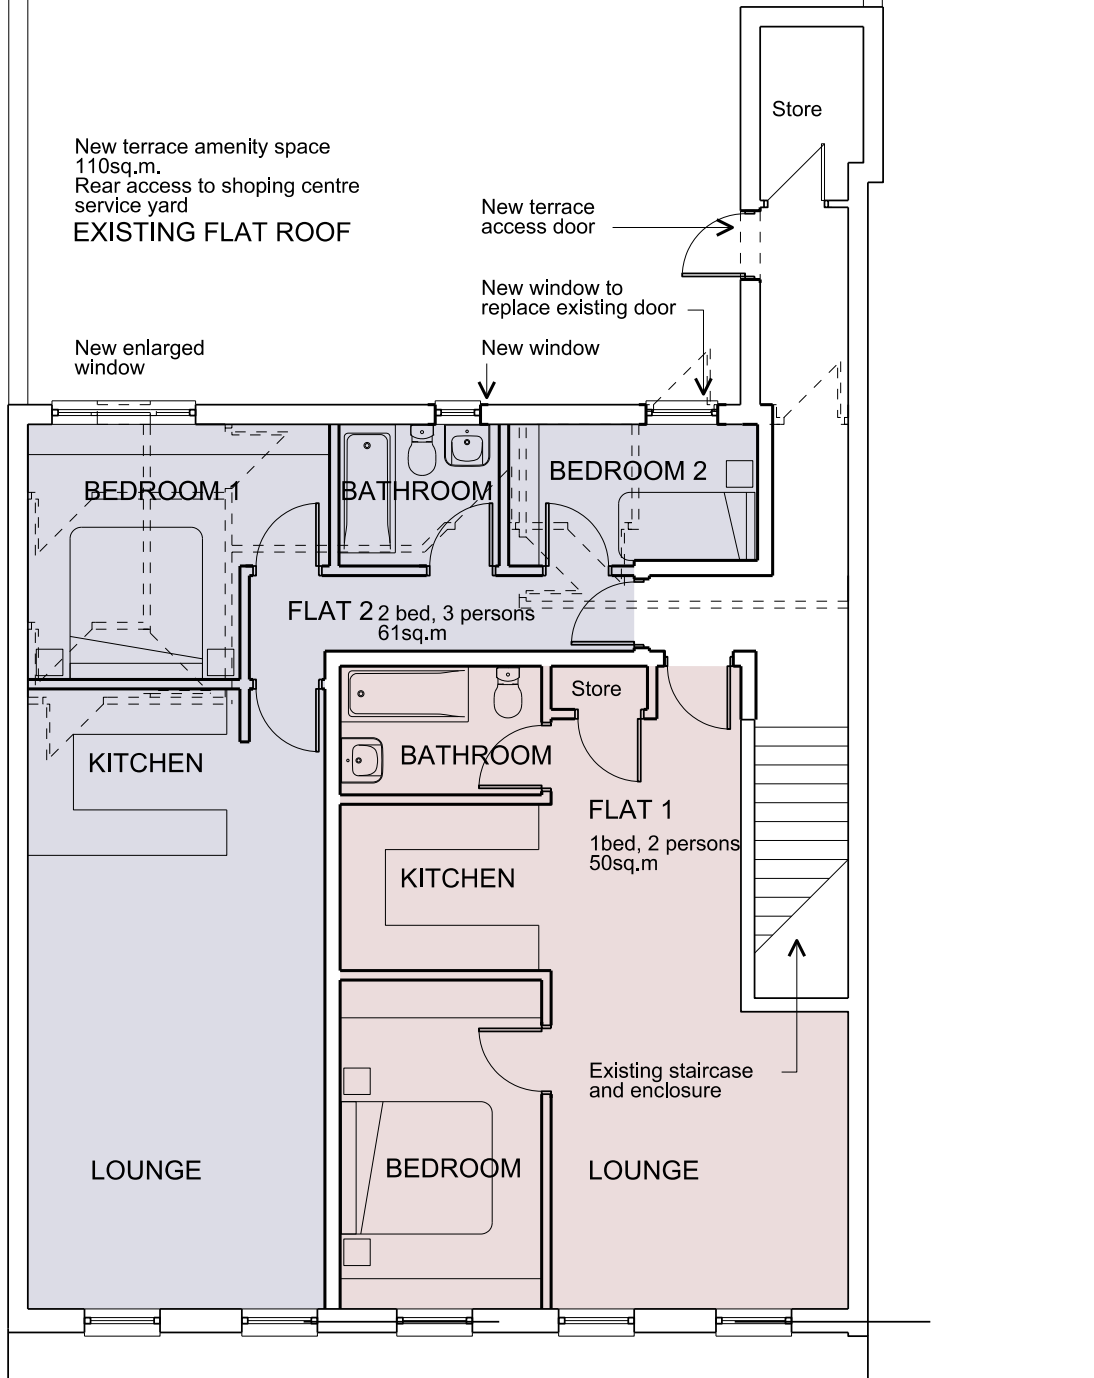

**LEWIS
PATTEN**

CHARTERED
ARCHITECTS

www.lewisipatten.co.uk

Hillyfield, Dykes Chase, Maldon, Essex. CM9 6HP
Tel: 01992 500234 email lp@lewisipatten.co.uk

RIBA Chartered Practice. Lewis Patten Ltd. Company Registered in England no. 7040814

Subject

**42 High St.
Barnstaple
First Floor Plan
As Proposed**

Scale

1:100

Date

Nov 2020

Drawing Number

1670/A4/11

drg. path: