




**1 Ground Floor Plan Proposed**  
1 : 100

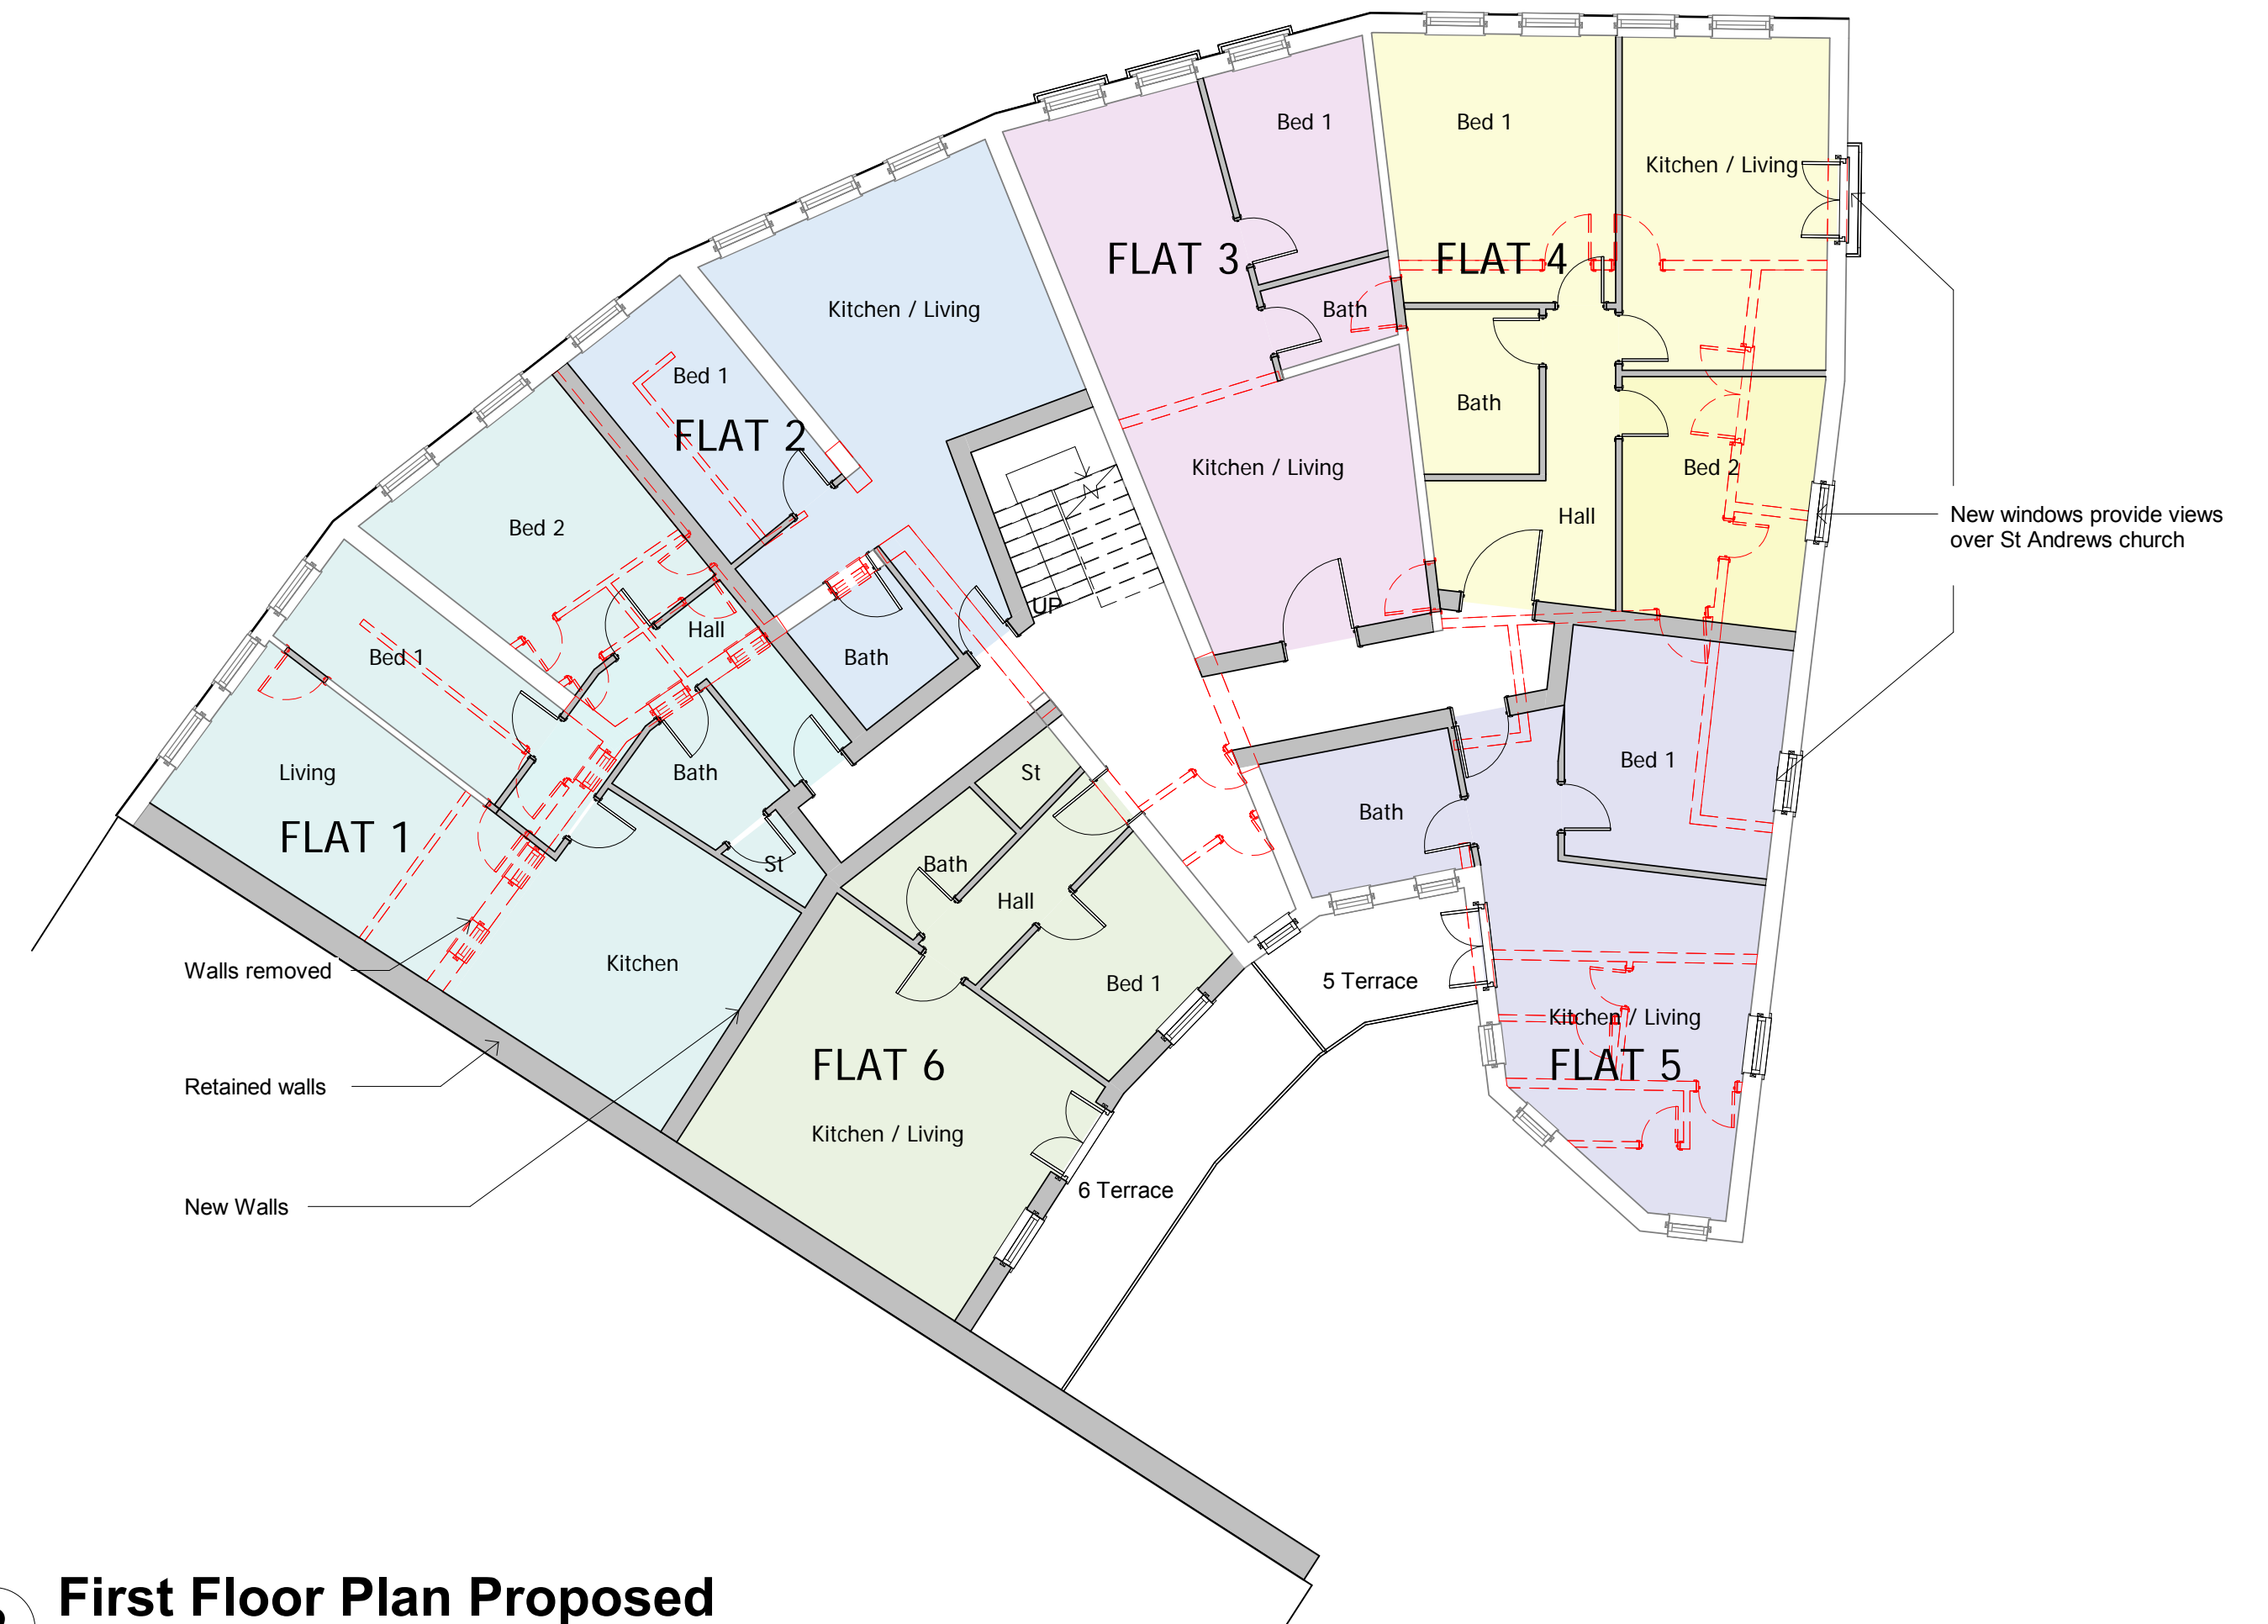

**2 First Floor Plan Proposed**  
1 : 100

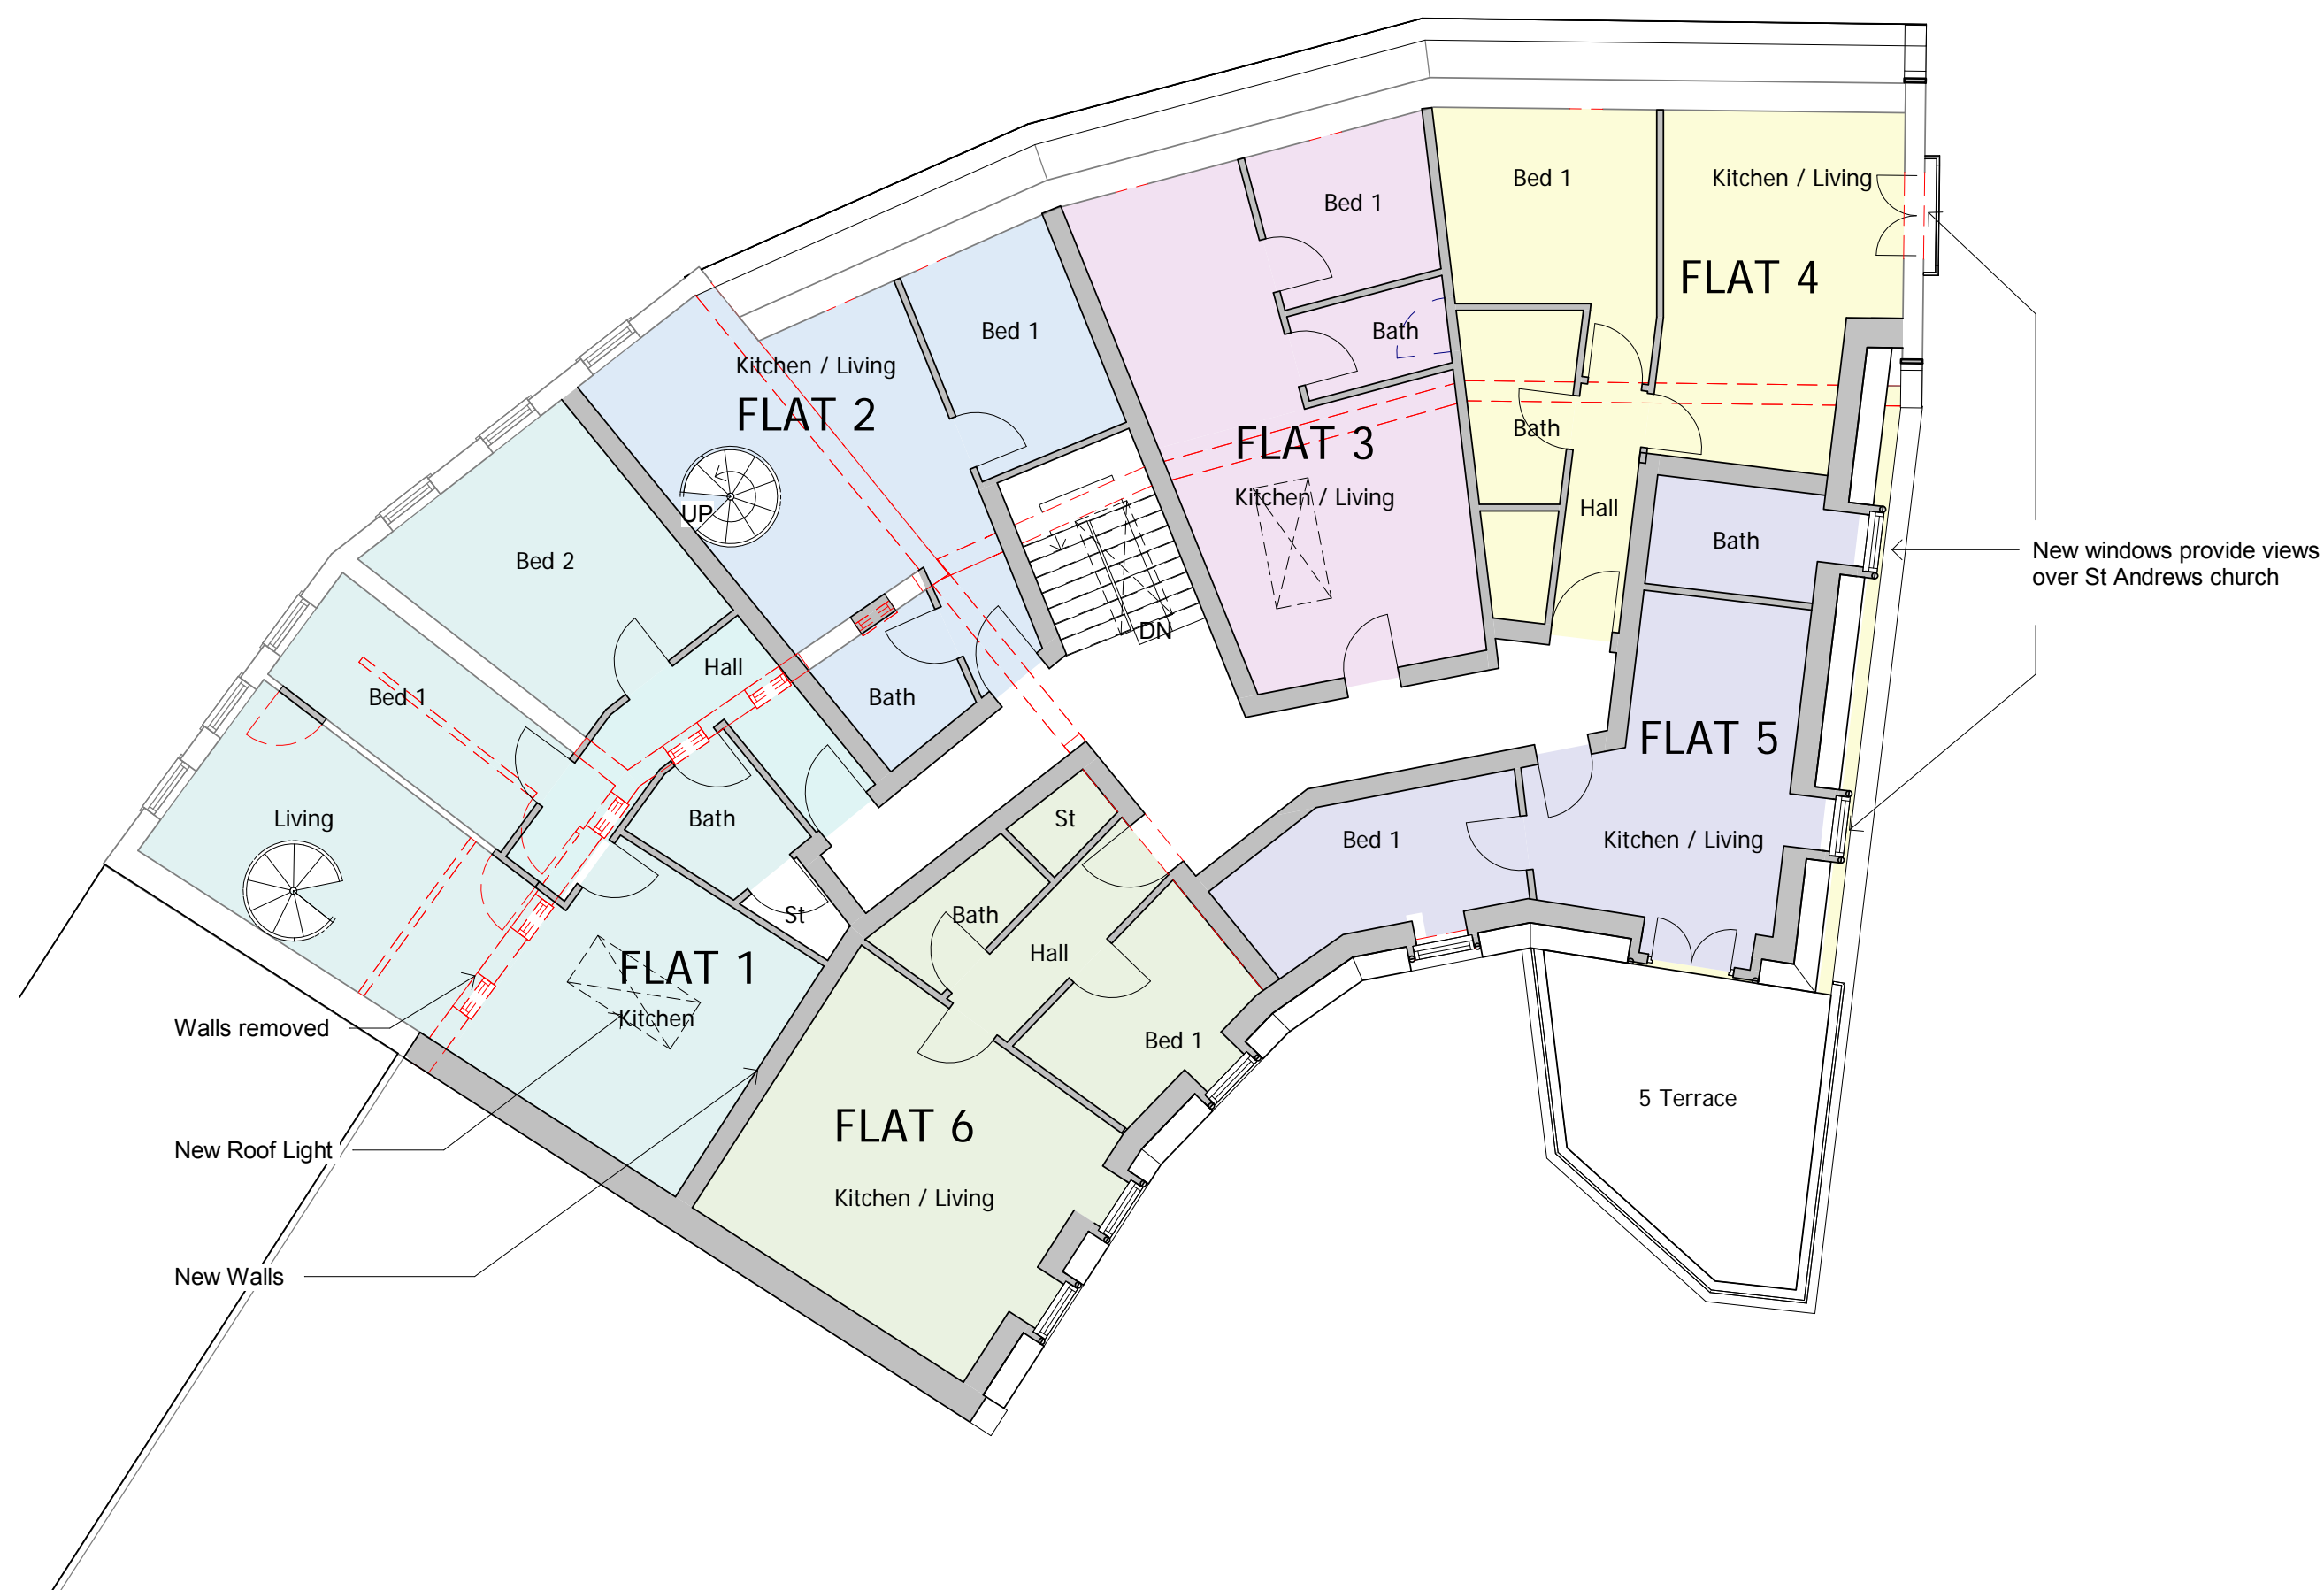

**3 Second Floor Plan Proposed**  
1 : 100

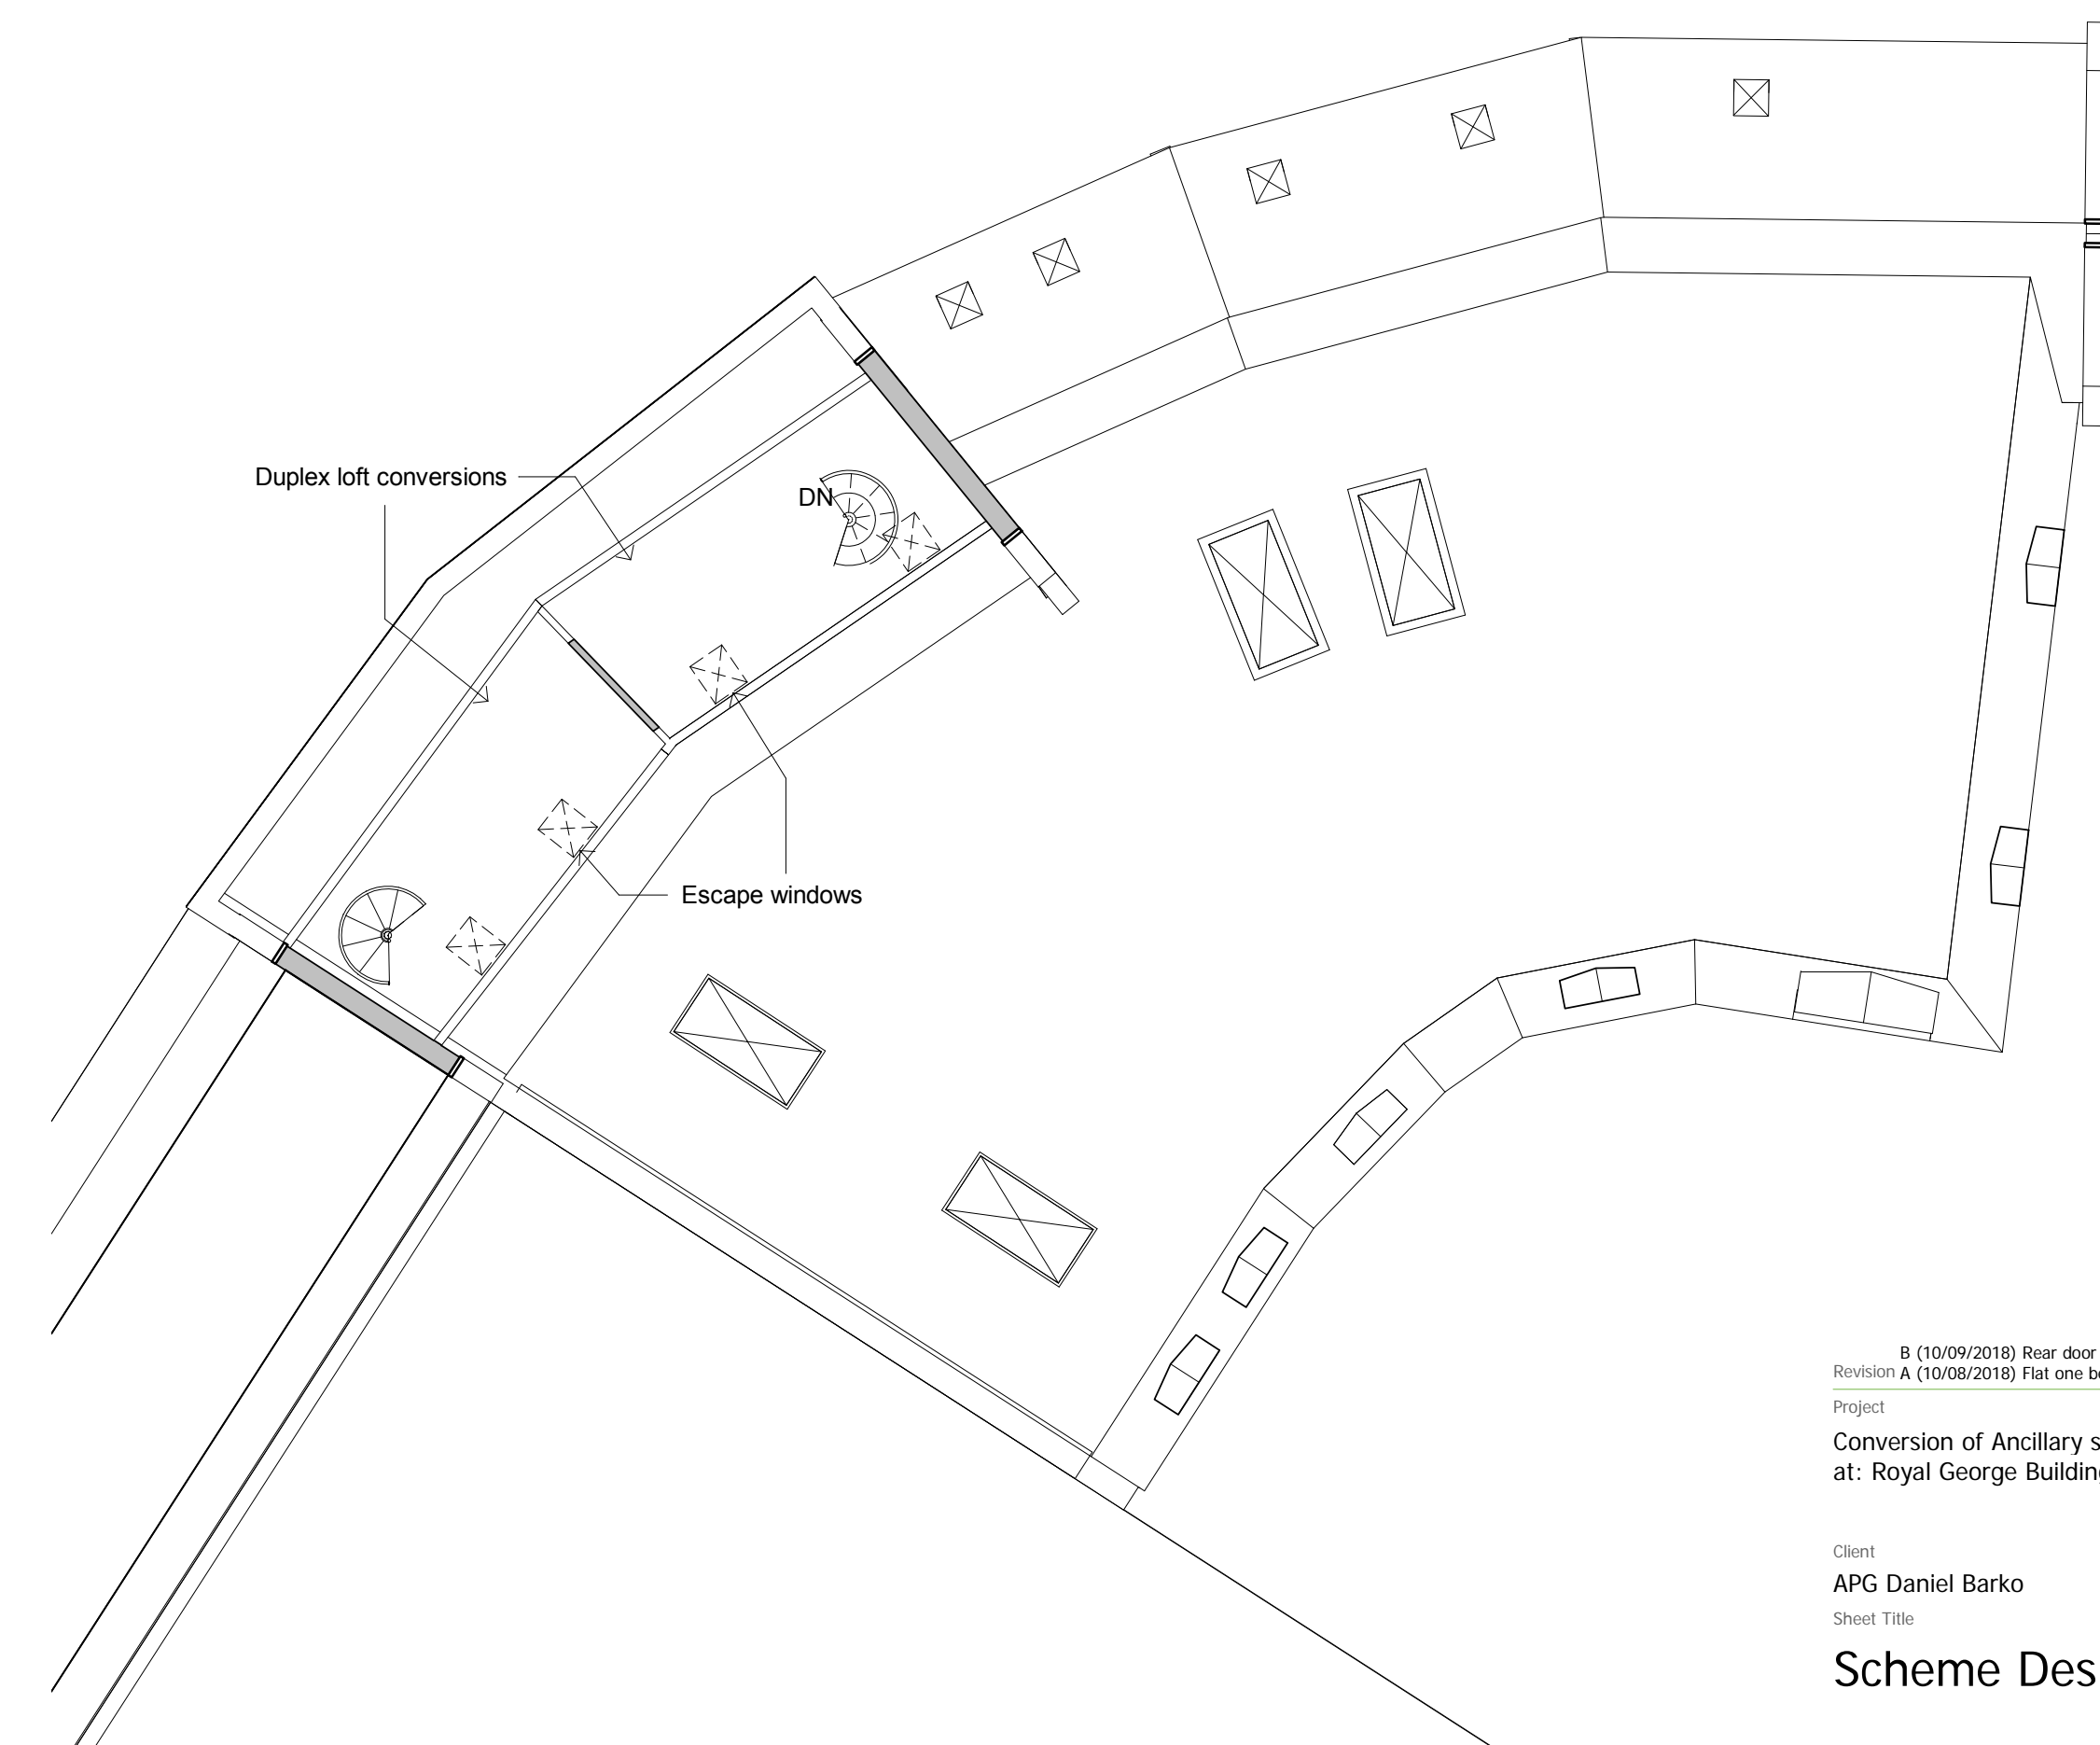

**4 Third Floor Plan Proposed**  
1 : 100

B (10/09/2018) Rear door shown  
Revision A (10/08/2018) Flat one bed 1 wall retained  
Project  
Conversion of Ancillary space into residential  
at: Royal George Building, Market place, Rugby  
Client  
APG Daniel Barko  
Sheet Title  
**Scheme Design Plans**

Drawn  
**RP, LS**  
Date  
20/07/2018  
Scale(s) @ A1  
1 : 100  
Status  
**Scheme**  
Project No.  
33-18  
Rev  
B  
Dwg No.  
33-18- HBA- 08

**harchitects**

The Old Telephone Exchange, Albert Street, Rugby, Warks, CV21 2SA  
|info@hb-architects.co.uk | www.hb-architects.co.uk | 01788 576137