



# City of Dundee District Council

## BUILDING (SCOTLAND) ACT 1959, section 6

### Building Warrant

This warrant is granted by the City of Dundee District Council in connection with the application by  
The Governor & Company of the Bank of Scotland  
 dated 13th July 1992 for the ~~original alteration/extension/insertion of~~ building  
 at 39 Murraygate, Dundee

The reference number of this warrant is 909/92

The following conditions apply:-

1. The building(s) shall be ~~xxxxx~~ altered/xxxxx in accordance with any necessary plans (including drawings, specifications and other particulars) accompanying the application and in accordance with the Building Standards (Scotland) Regulations 1990.
- \*2. ~~The extension/insertion of the building shall be in accordance with the Building Standards (Scotland) Regulations 1990.~~  
 reference no. .... dated ..... shall be observed.
- \*3. The limited life building(s) shall be demolished on or before the expiry of the period of ..... years from the date on which the certificate of completion in respect of the building was granted.
- \*4a This warrant relates to:  
 .....  
 .....  
 .....

Work on any further stage(s) shall not commence until sufficient information has been supplied to the local authority, as below:  
 .....  
 .....  
 .....  
 .....  
 .....

4b Stage(s) of warrant not yet granted:  
 .....  
 .....

XX

A copy of the plans is returned duly endorsed

*J. F. Hudeston*

(signed) for The City of Dundee District Council

Seventh August 1992

(date)


\* Delete as appropriate

### WARNING

A BUILDING WARRANT DOES NOT EXEMPT YOU FROM OBTAINING OTHER TYPES OF PERMISSION NECESSARY, E.G. PLANNING PERMISSION, LISTED BUILDING CONSENT, IMPROVEMENT GRANT APPROVAL OR LICENSING. CONSULT THE LOCAL AUTHORITY IF IN DOUBT.


## NOTES

1. This warrant is valid for work started and completed within 3 years of the date on which it was granted, unless an extension is granted by the local authority. Any extension can be granted only during the period of validity of the warrant.
2. The person who is carrying out the building operations should notify the local authority:
  - a. in writing, of the date on which work starts, within 7 days of that date;
  - b. when any drain has been laid and is ready for inspection or test;
  - c. in writing, of the date on which work is completed, unless a certificate of completion has already been applied for.
3. You must obtain a certificate of completion before using or occupying the building(s) unless the local authority have agreed to temporary occupation.
4. The local authority must either grant the certificate of completion or give reasons for refusal within 14 days of an application for a certificate of completion being received and there is a right of appeal to the sheriff against refusal.

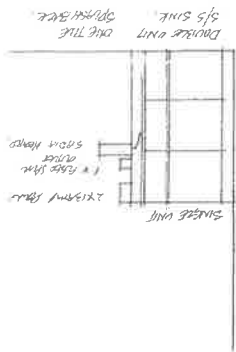


ELEVATION OF SINK

35mm A.B.S. PIPE CONNECTED INTO EXISTING  
SPACE IN TOILET (MALE)  
75mm DEEP SINK-TRAP  
NEW STAINLESS STEEL SINK UNIT WITH  
BASE UNIT, DOWN & UP'D UNDER  
WHITE COLOUR  
COLD WATER SUPPLY TO BE TAKEN FROM RISINGS MAINS  
HOT WATER FROM SATRA WATER HEATER BLEN. TL.  
ELECTRIC SUPPLY FROM SPLITTER POSE SINK CUPRET.  
TWIN IS AMP DOUBLE OUTLET ON TOP  
OF BASE UNIT, 1 DOWN, 1 COULD UNDERWEAR.

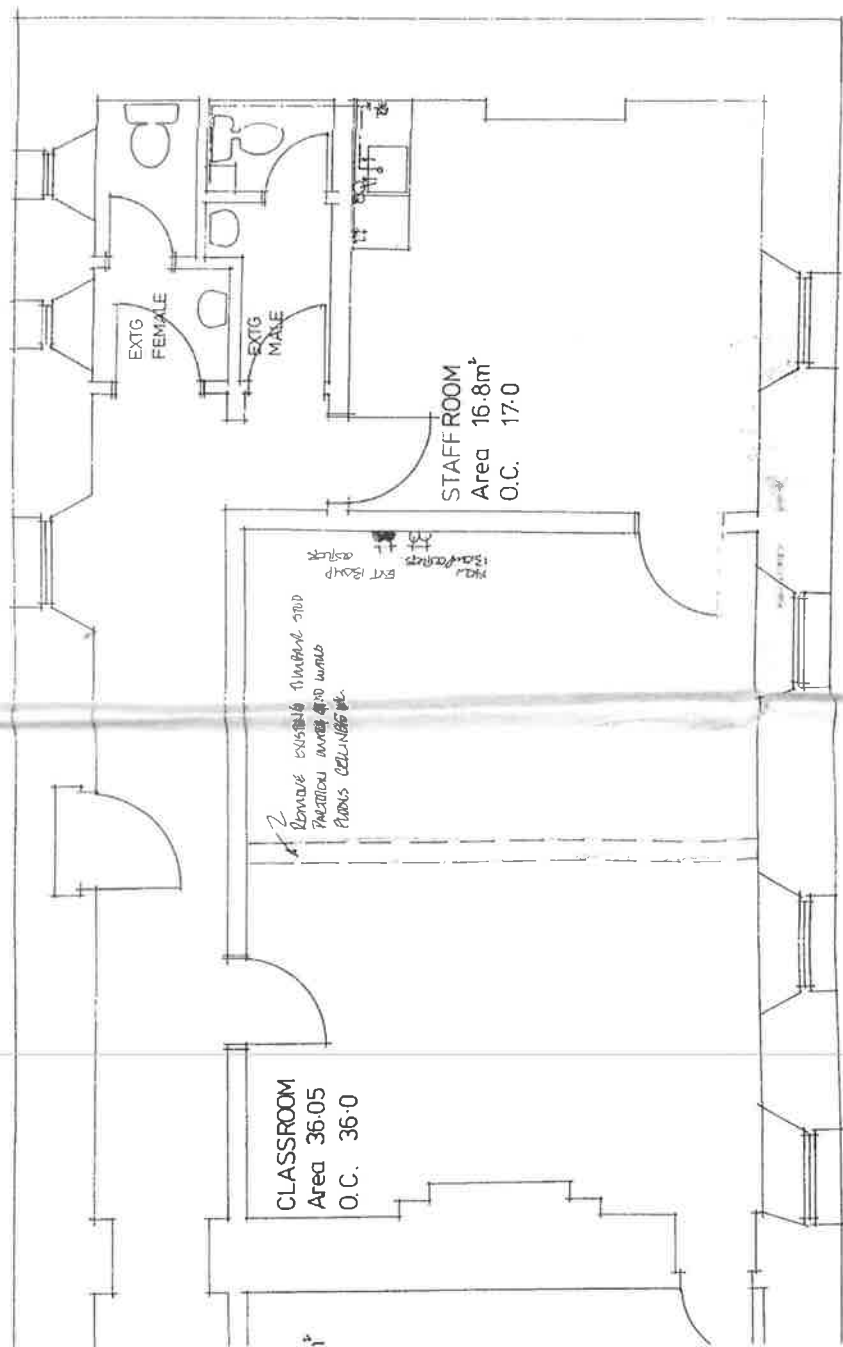


J. G. Hutchinson.  
- 1 AUG 1992


anaban

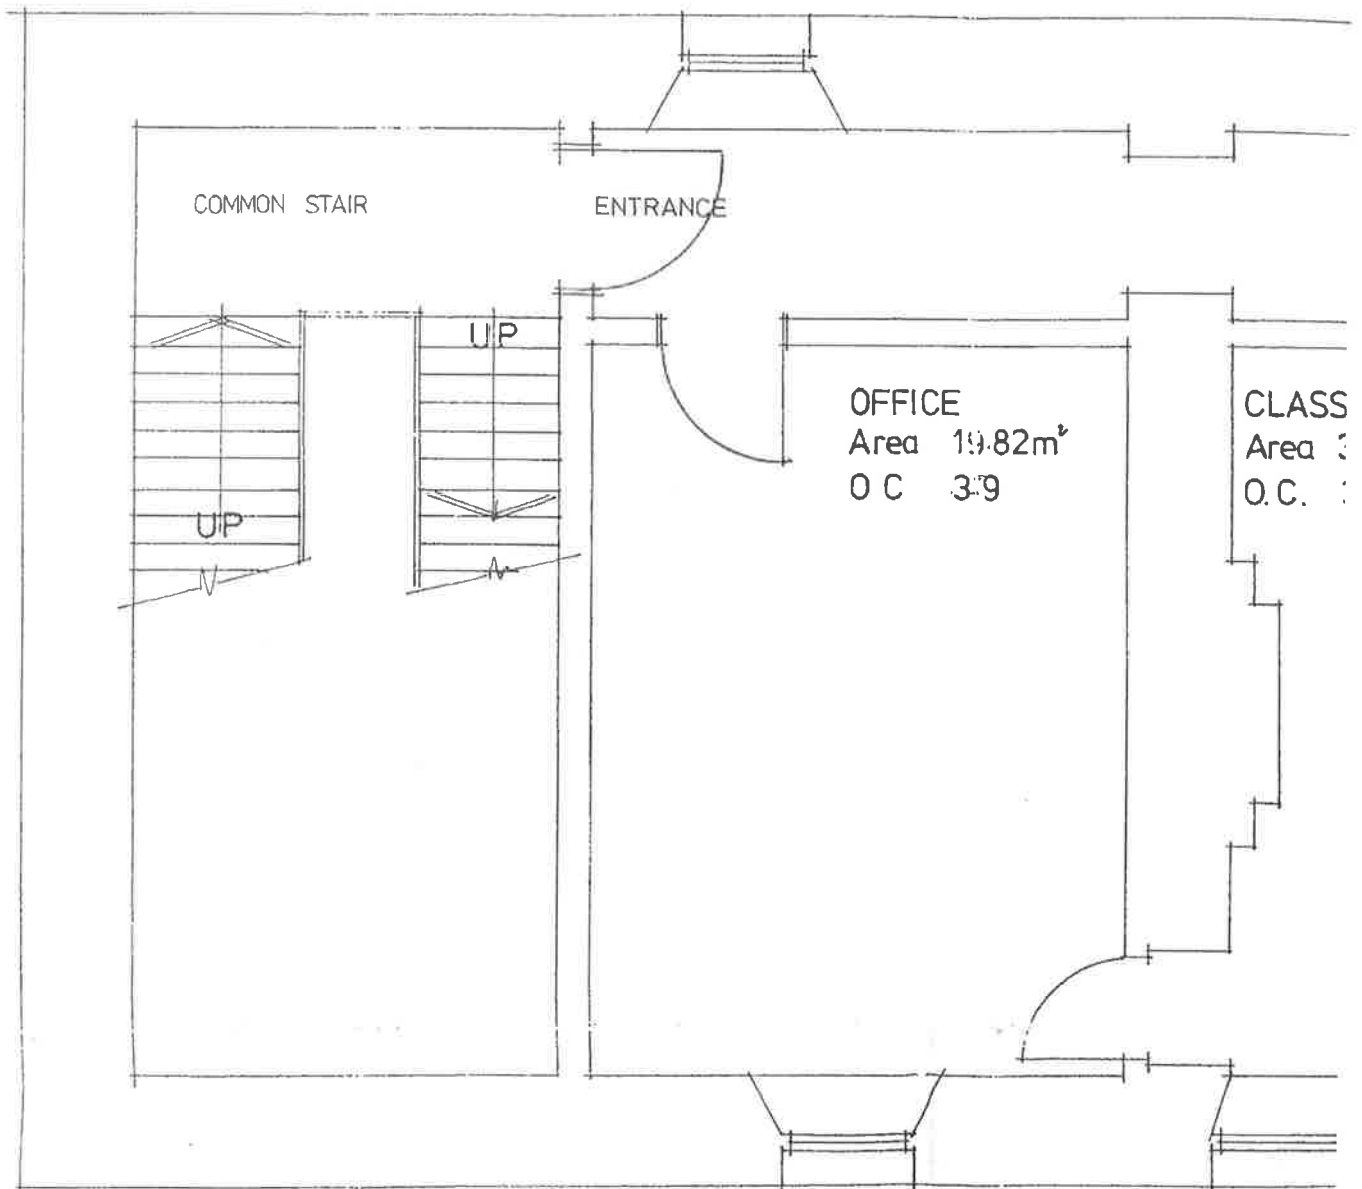

SECOND FLOOR

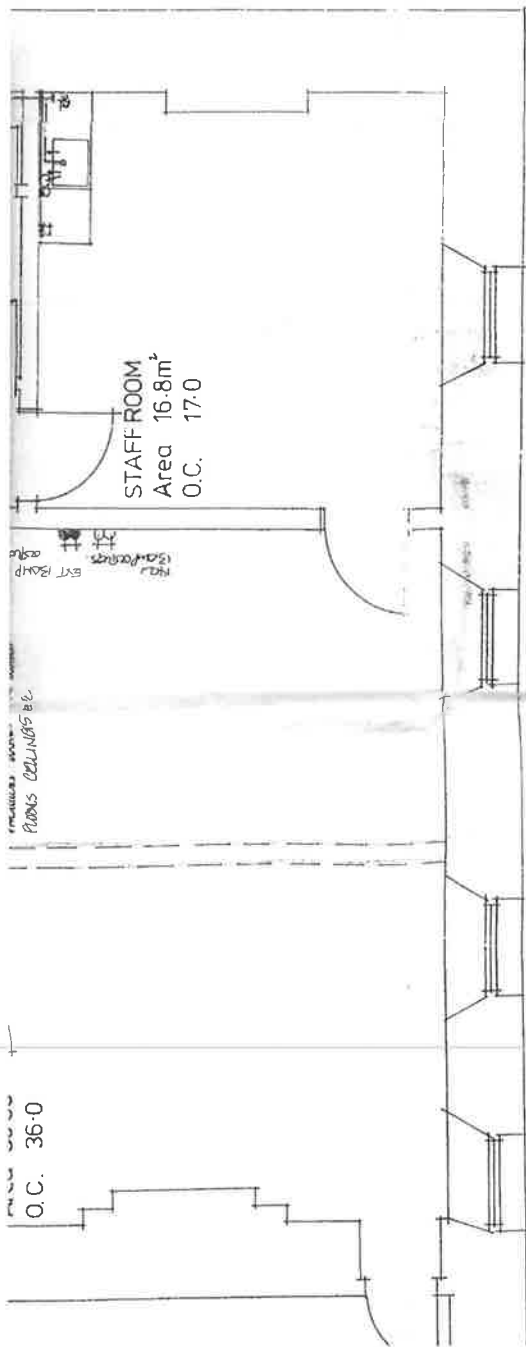

75mm DEEP SEAL-TRAP  
 NEW STAINLESS STEEL SINK UNIT WITH  
 BASE UNIT 1 DRAW & CUPB'D UNDER  
 WHITE CROCK  
 COLD WATER SUPPLY TO BE TAKEN FROM TRADING MANS  
 HOT WATER FROM SASHA WATER HEATER 30LW. 7L  
 ELECTRICAL SUPPLY FROM SASHA WIRE TO BE COPIED  
 TWIN 13 AMP POWER OUTLET ON TOP  
 OF BASE UNIT 1 DOWN 1 CUPB'D UNDER

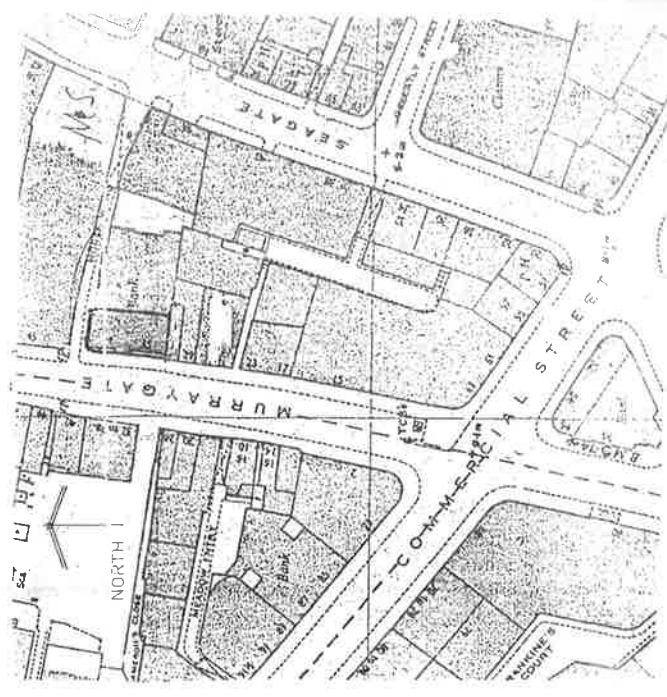

LOCATION PLAN

*J. G. Hudelem.*  
 -1 AUG 1992


909/92

# Bank of Scotland

project  
 NEW CLASSROOM AT  
 REGIONAL TRAINING OFFICE 39 MURRAYGATE DUNDEE  
 title

## PLAN

Ton Fraser Dip. Arch (Hudn) RIBA A&AS Chief Manager, Property Services Bank of Scotland Property Department Outhart House, PO Box 725 30 Queensferry Road, Edinburgh EH4 2LH Telephone: 031-343 7700 Fax: 031-343 7115	drawn GY	scale 1:50
checked GYOUNG	date 9/1/92	drawing no. 001
		revision

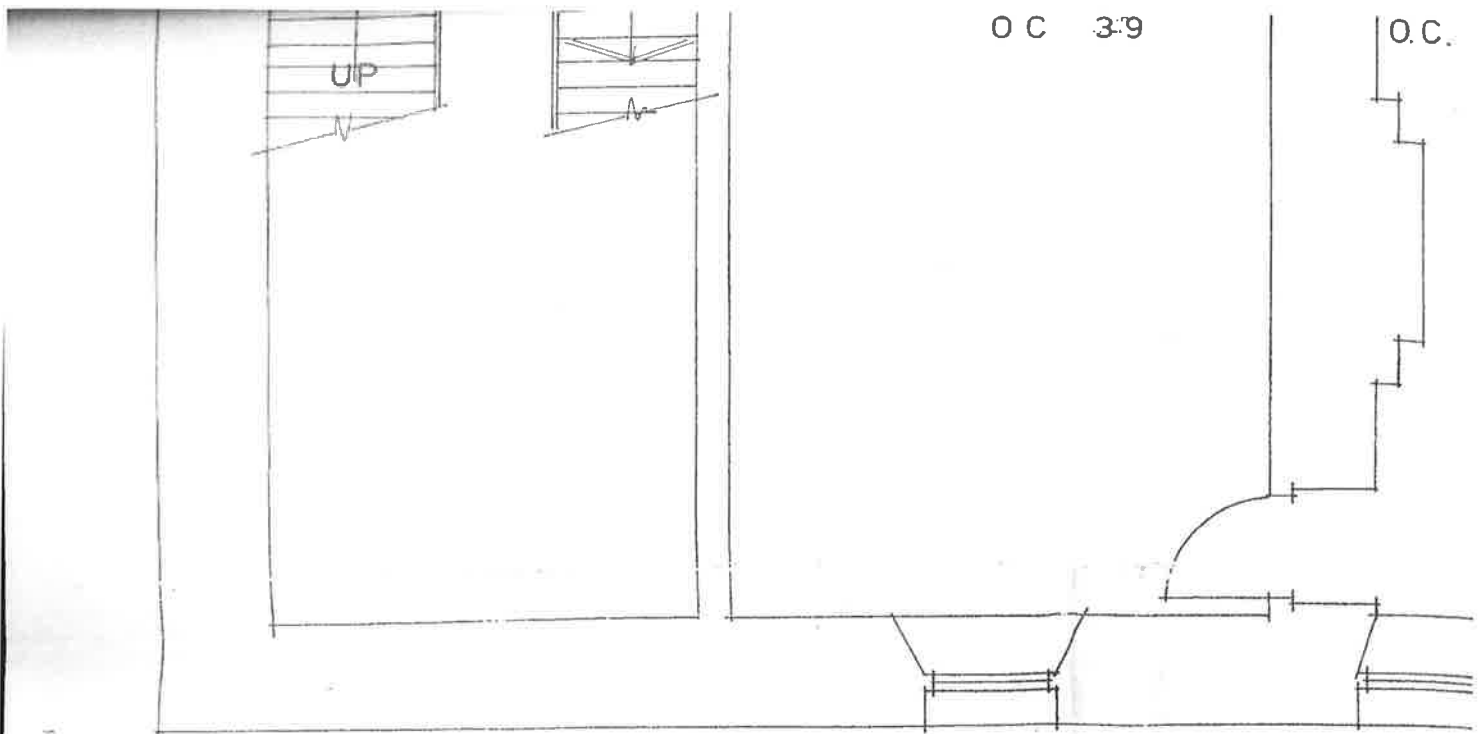

## SECOND FLOOR

ALL WORK TO COMPLY WITH BS 5266  
 ELECTRICS TO CONFORM WITH 16th EDITION OF IEE REGULATIONS.  
 AND PART N BUILDING STANDARDS REGULATIONS 1990.  
 MECHANICAL TO COMPLY WITH PART N OF BUILDING STANDARDS REGULATIONS 1990.

I certify that this is a true copy of the plan submitted  
 by me on behalf of the Governor and Company of the  
 Bank of Scotland relating to the application for warrant  
 dated 27/9/92