



PLAN 3

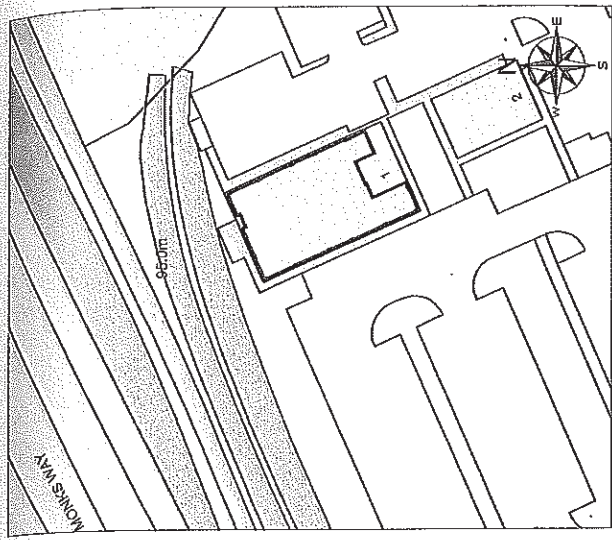


LOCATION PLAN SCALE 1:1250

MONKS WAY

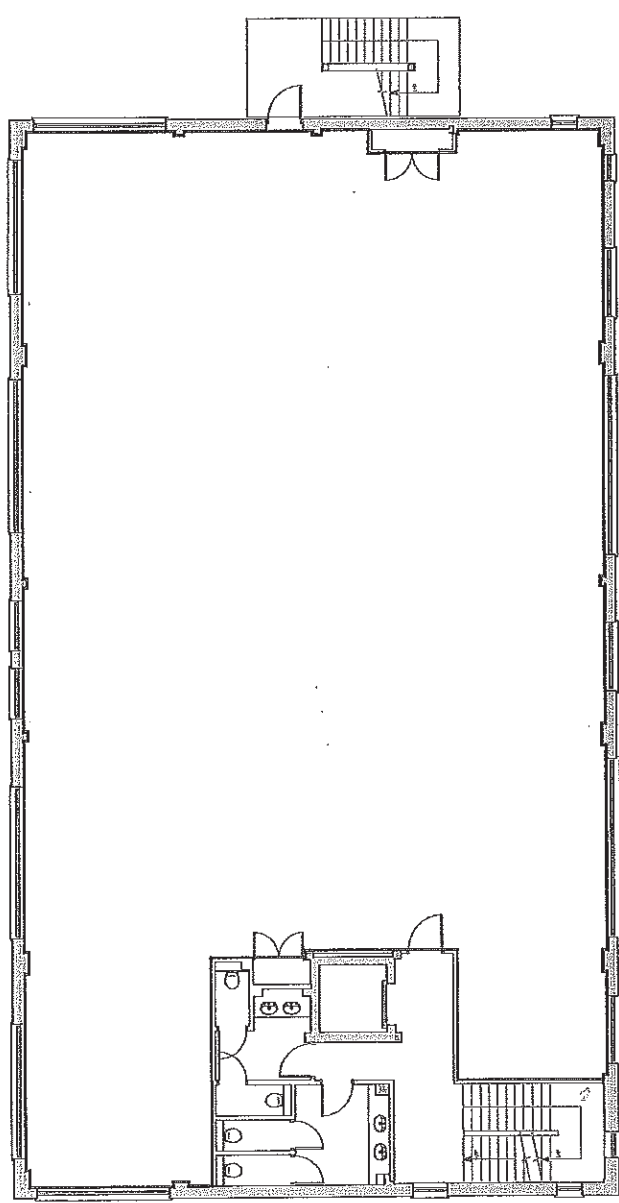

FIRST FLOOR

David [Signature]
[Signature]

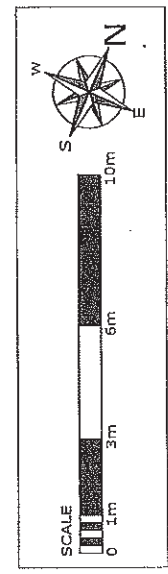

drawing address LARCH HOUSE, BRECKLAND, WOODLAND BUSINESS PARK, MILTON KEYNES, MK14 6FG	location/details FIRST FLOOR LEASE PLAN	date 17/10/2013	scale 1/200	PROPERTY MANAGEMENT
		dwg. no. PP2490-02	sheet A4	COLLIER MADGE