


LOCATION PLAN SCALE 1:1250

PLAN 3


*Paint/Elect
& Ref*

MONKS WAY

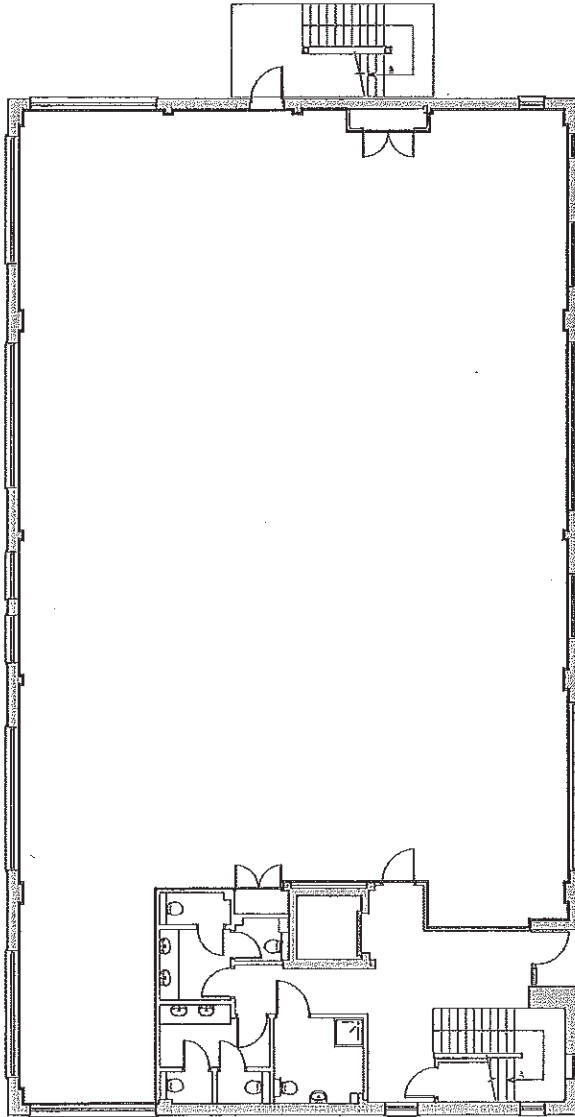

GROUND FLOOR

LARCH HOUSE ENTRANCE

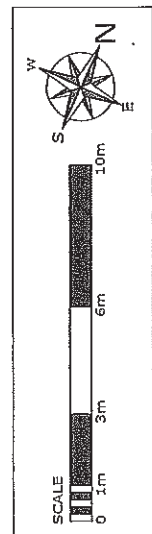

drawing address LARCH HOUSE, BRECKLAND, WOODLAND BUSINESS PARK, MILTON KEYNES, MK14 6FG	location/details GROUND FLOOR LEASE PLAN	date 17/10/2013	scale 1/200	PROPERTY MANAGEMENT
		dwg. no. PP249C-01	sheet A4	COLLIER MADGE

PLEASE NOTE, THIS IS AN A4 PLAN, IT SHOULD NOT BE ENLARGED OR SHRUNK TO FIT, WHEN PRINTING SET THE SCALE TO 'NONE'