



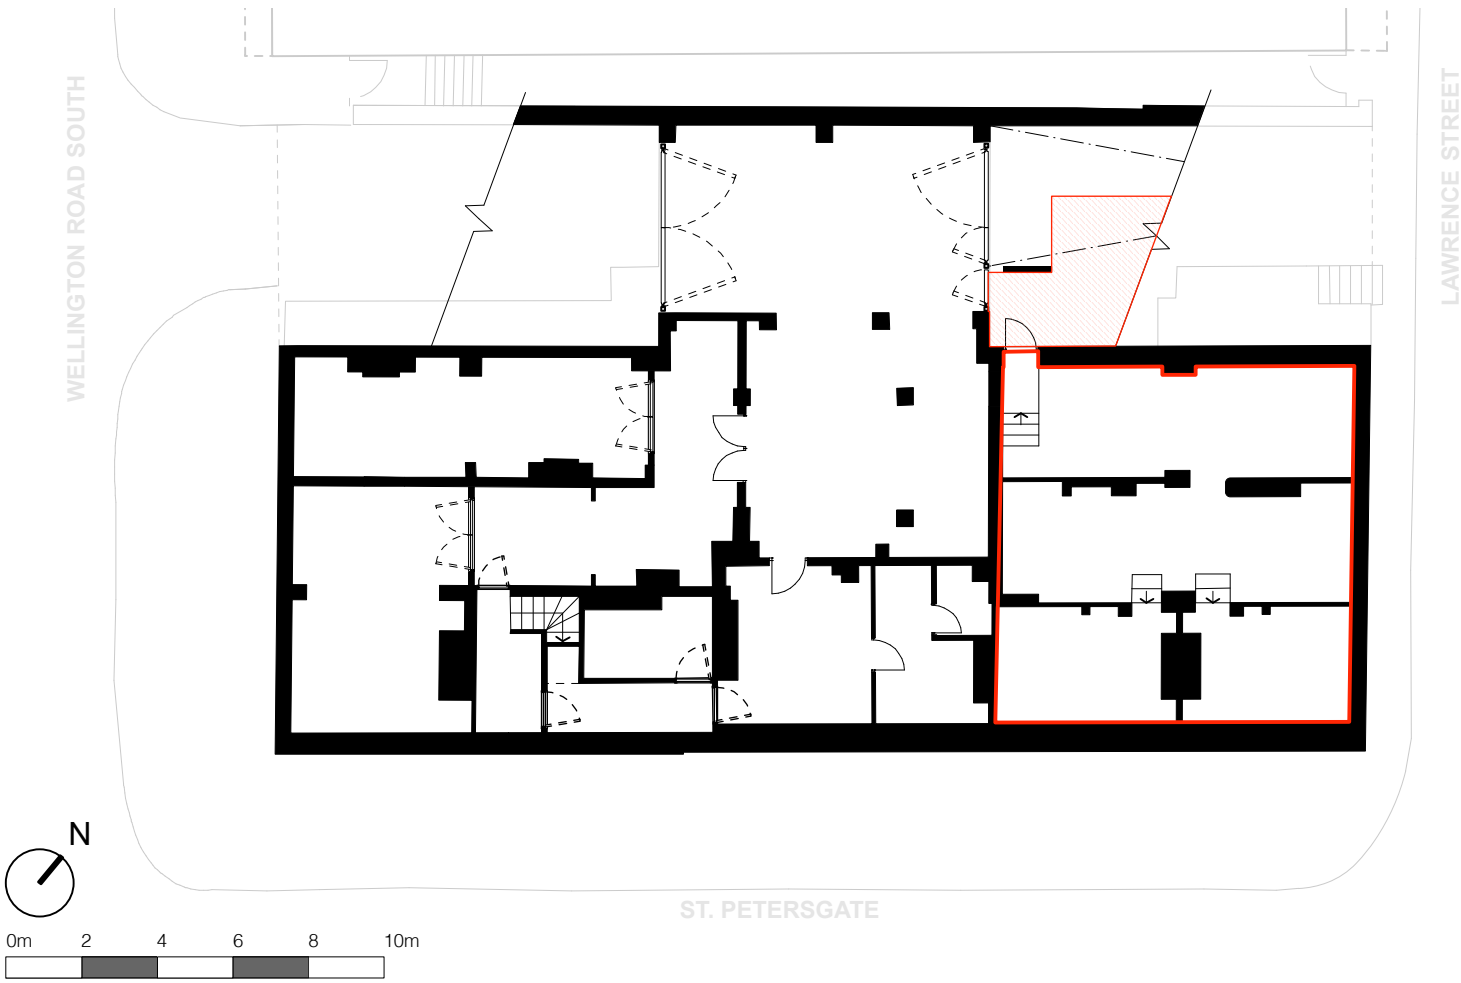

BASEMENT PLAN: 1:200 @ A4

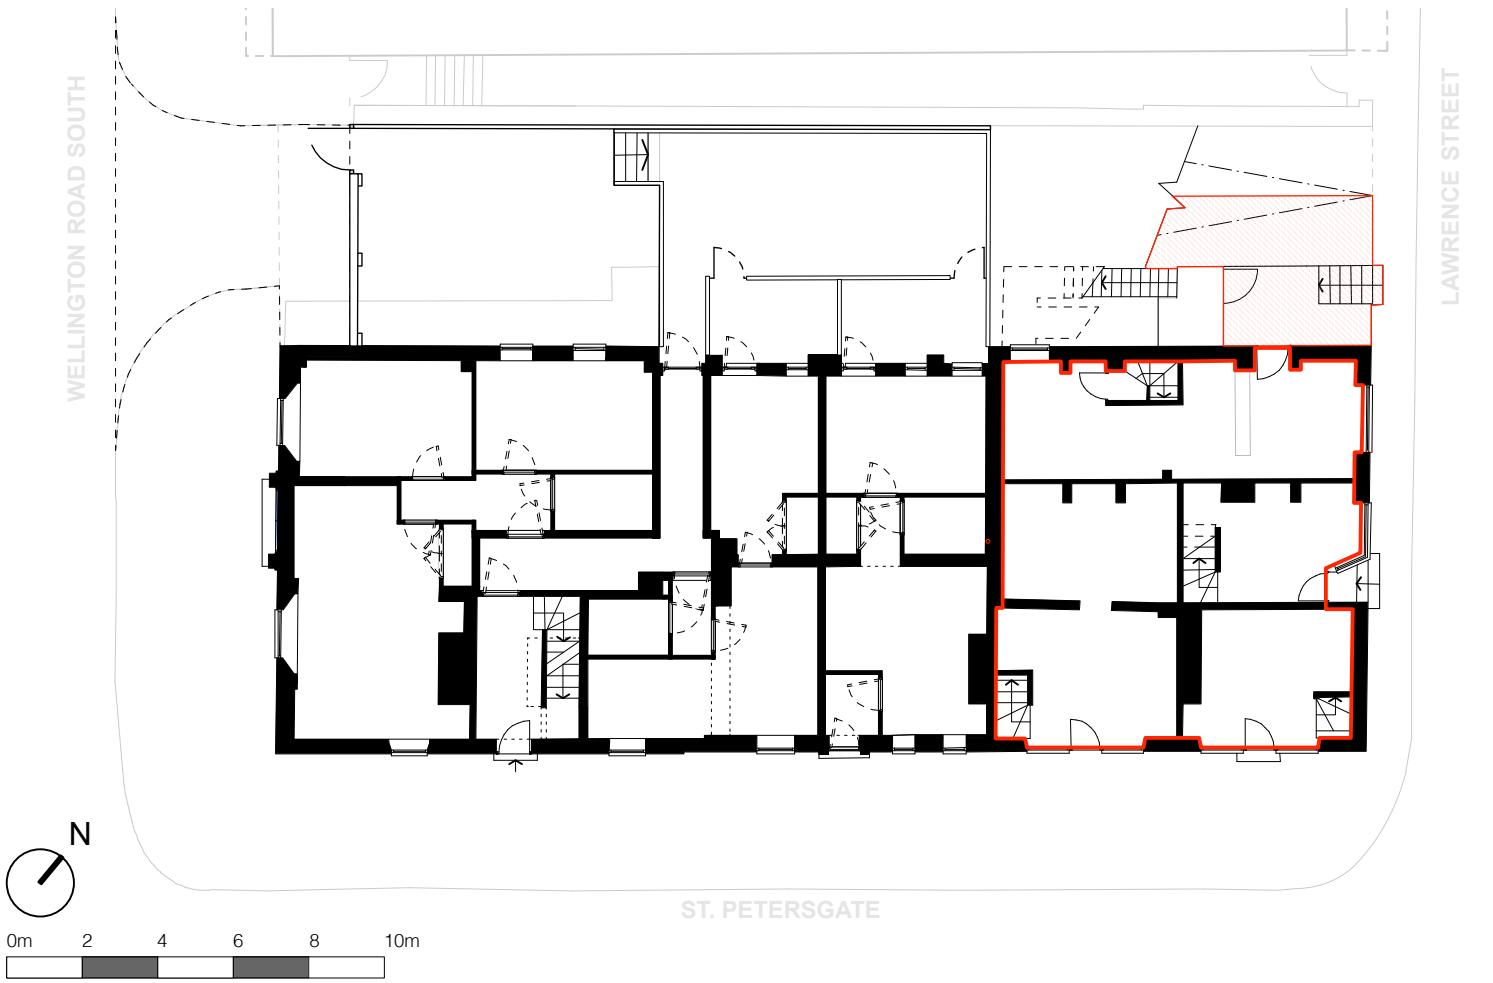


GROUND FLOOR PLAN: 1:200 @ A4



LOCATION PLAN: 1:500 @ A4

- ADDRESSES:**
No's. 24 & 26
LAWRENCE STREET
STOCKPORT
SK1 1DL
- No's. 66 & 68
St. PETERSGATE
STOCKPORT
SK1 1DA
- KEY:**
- DEVELOPMENT BOUNDARY
 - BUILDING FOOTPRINT
 - RETAIL OUTLINE
 - ACCESS RIGHT

DEED PLAN (produced 10.03.2023)

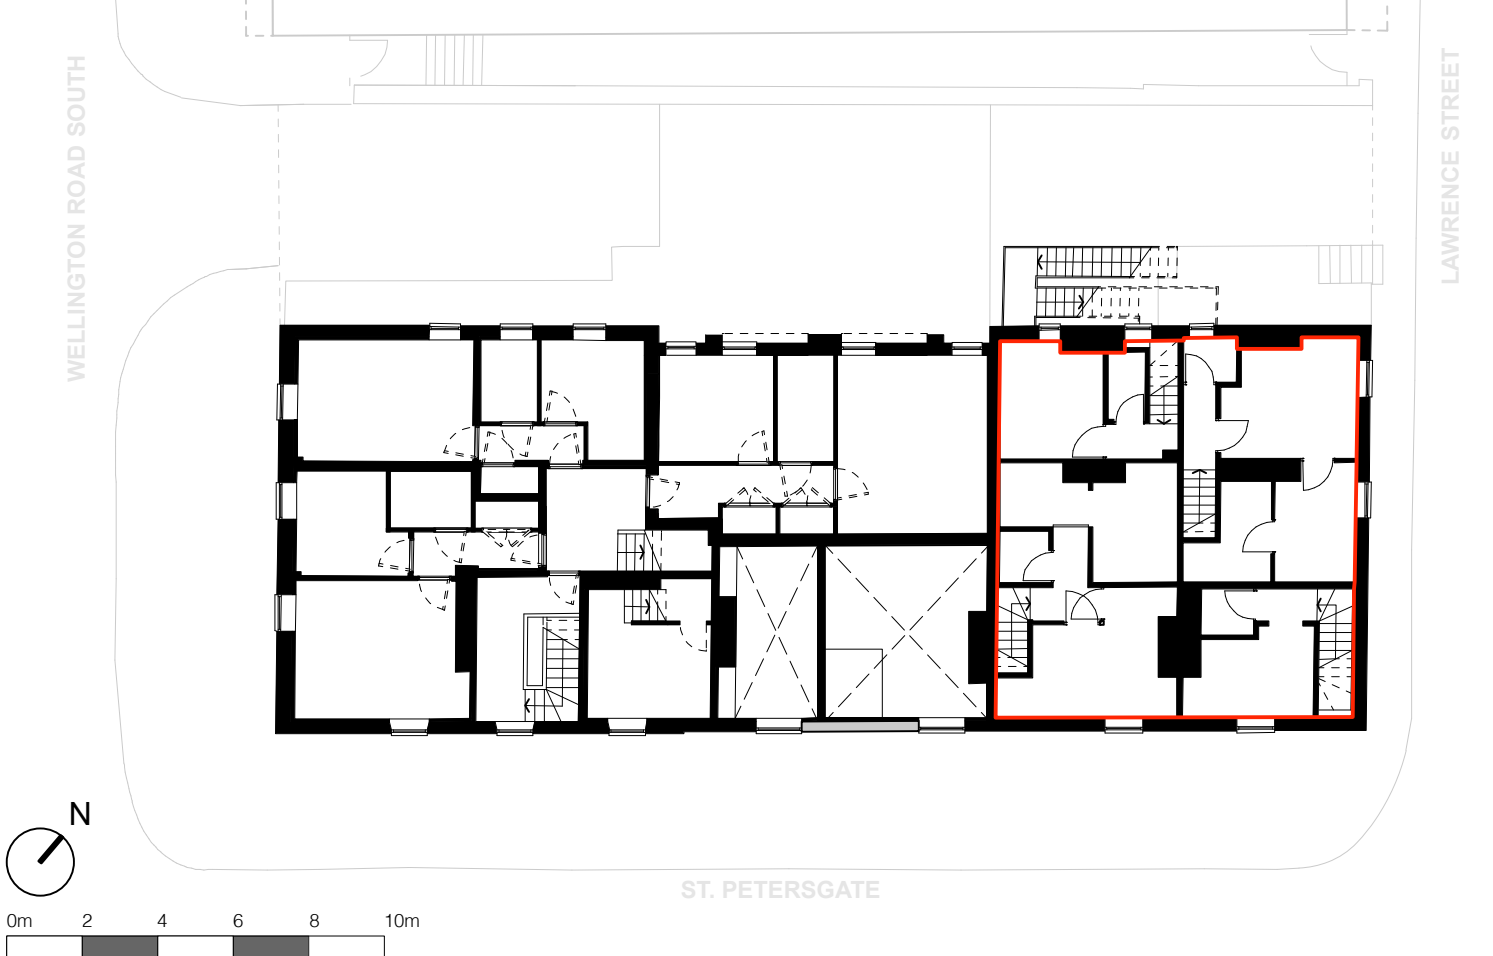

FIRST FLOOR PLAN: 1:200 @ A4