
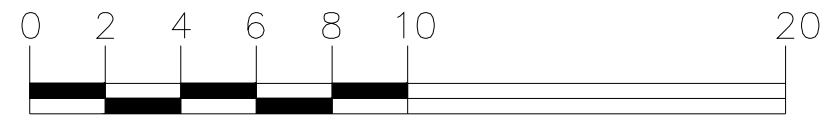


100.00m

Scale 1:1250

Ordnance Survey (c) Crown Copyright 2019. All rights reserved. Licence number 100022432

© CSL SURVEYS(STEVENAGE) LTD COPYRIGHT NOT TO BE REPRODUCED WITHOUT PERMISSION

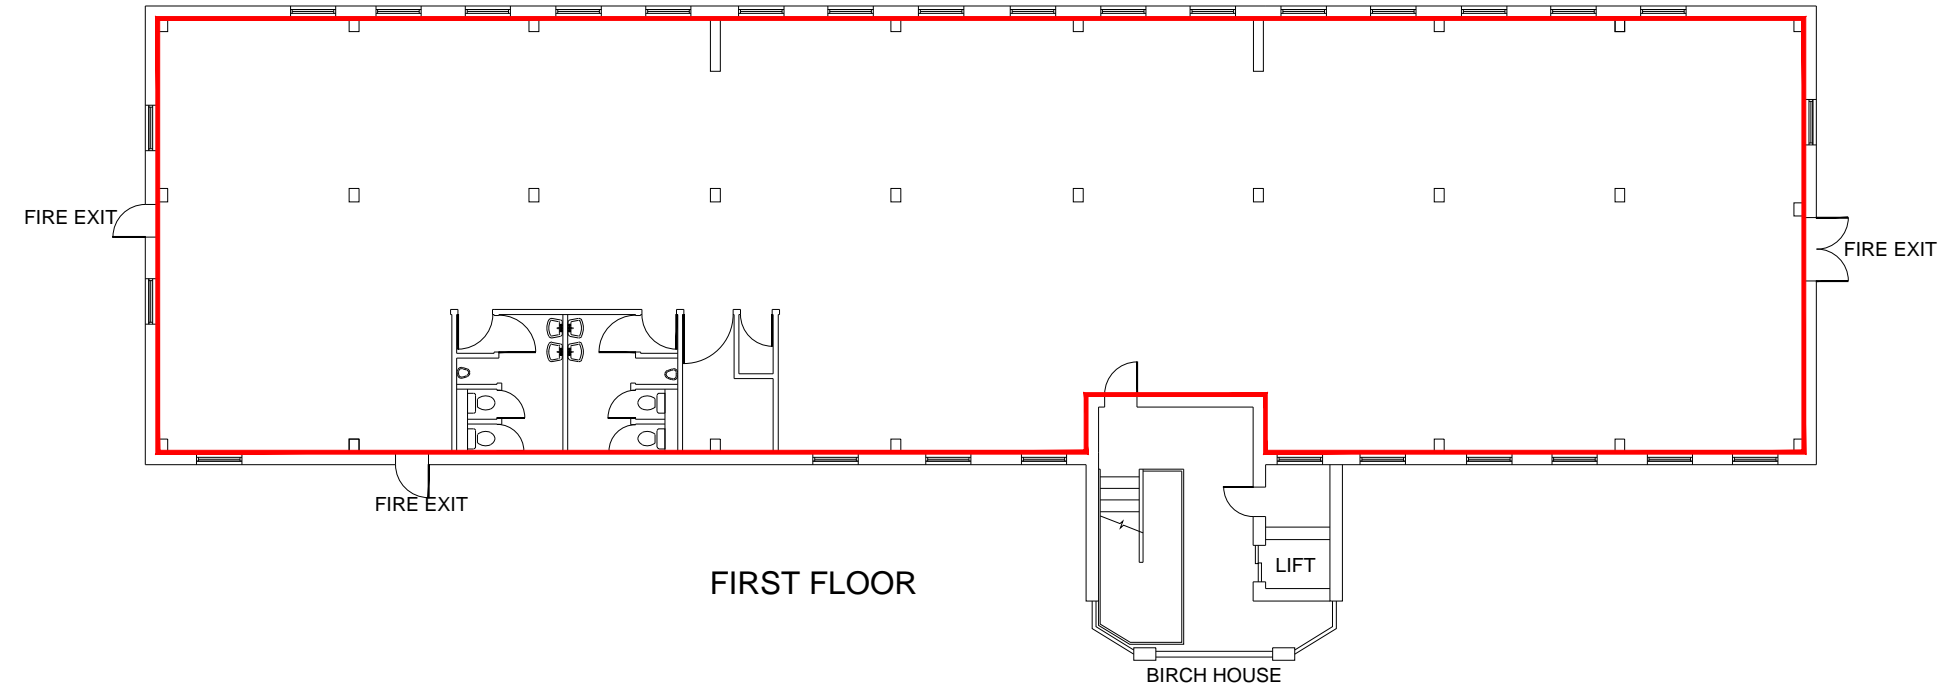

CSL SURVEYS (STEVENAGE) LTD
16 LEYDEN ROAD, STEVENAGE,
HERTFORDSHIRE, SG1 2BP
TEL: (01438) 728 441 FAX: (01438) 742 435
email: mail@cslsurveys.com
http://www.cslsurveys.com

Project
BIRCH HOUSE
LINFORD WOOD
MILTON KEYNES, MK14 6EX

Title
FIRST FLOOR
LAND REGISTRY PLAN

Client
COLLIERS INTERNATIONAL

Project No	Revision	Dwg No.
03319X	F0	2 of 2
Plot Scale	Sheet Size	Date
1:200	A3	FEB 2019