



**NOTES**

All area, dimensions, boundaries and layouts are indicative only and are subject to a measured survey and confirmation of site.

PROPOSED SCHEME	23m / 6 storeys
HEIGHT/STOREYS	23m / 6 storeys
BEDROOMS	153no. (15sqm)
BAR/RESTAURANT/STARBUCKS [excl. kitchen/stores, etc]	365sqm
BUSINESS HUB	420sqm
GYM [excl. changing/stores]	1220sqm [20m pool]
CAR PARK	258 spaces
SITE AREA	2.64ac
GIA	7328sqm

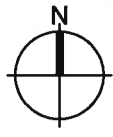

**3D  
REID**

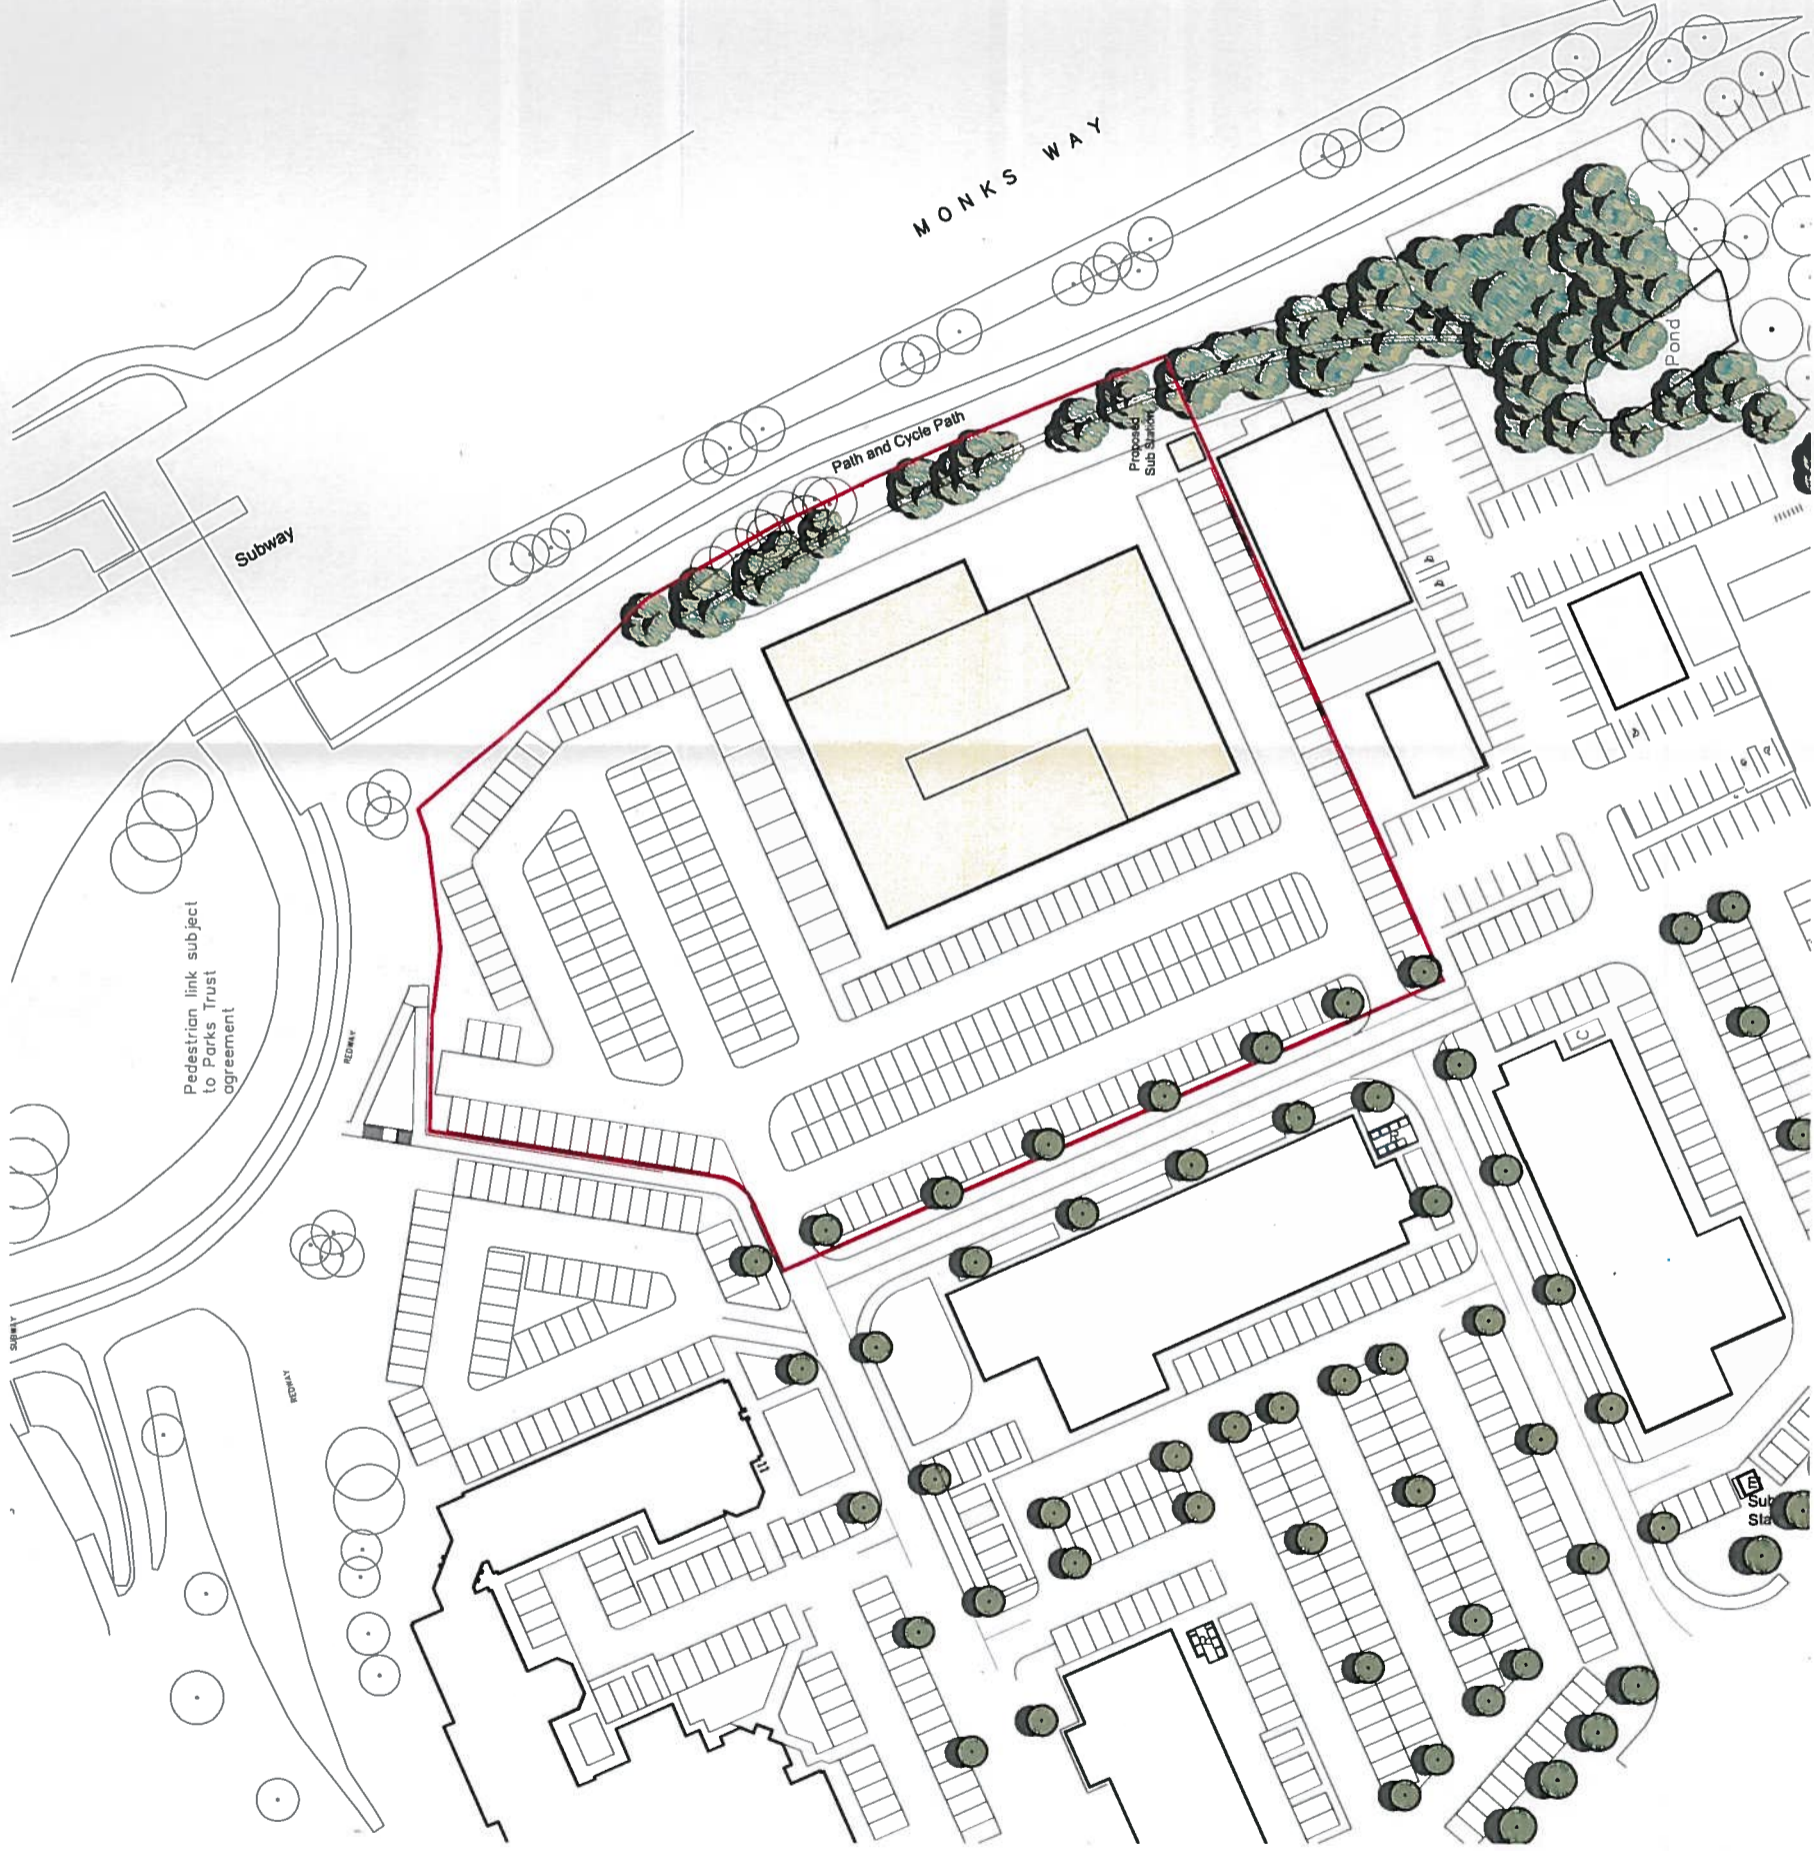

-- (SK)008 REV 16/03/18

VILLAGE HOTEL CLUB

FEASIBILITY STUDY - OPTION 5 1:1000 @ A3

WOODLANDS, MILTON KEYNES